


この図は、参考図で境界を証明するものではありません。
柏市役所

船戸二丁目

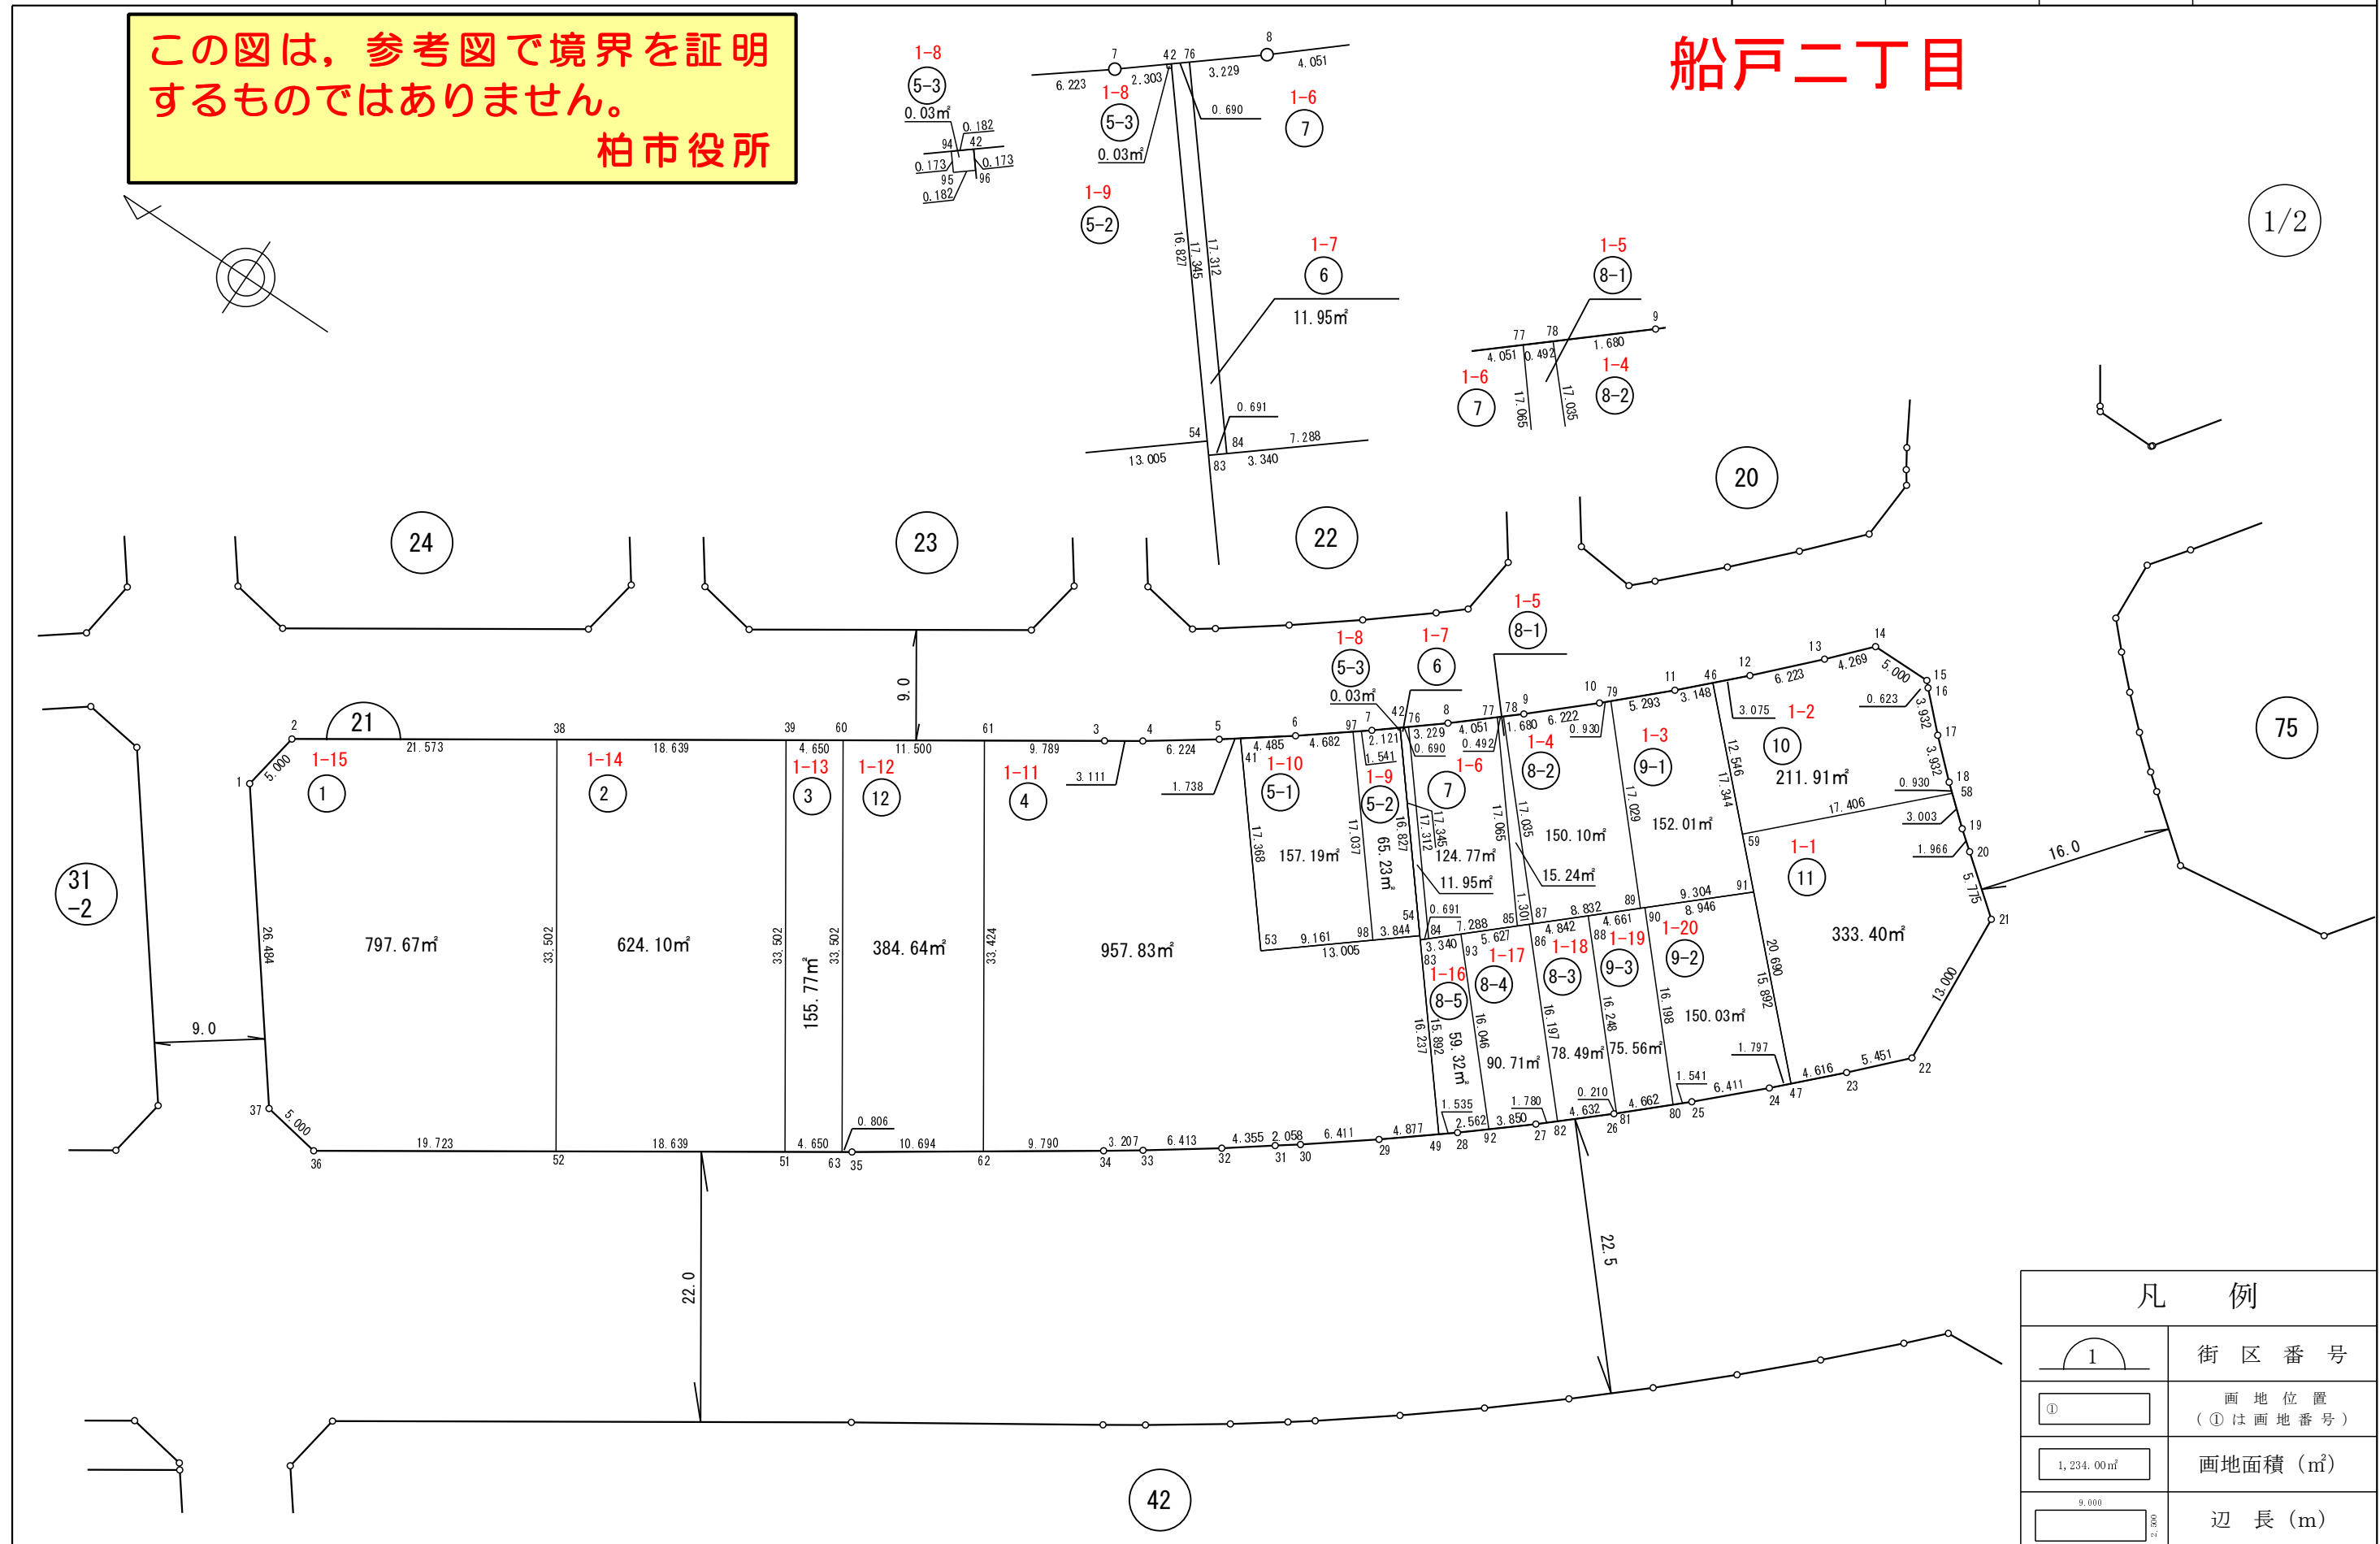

| 凡 例 | |
|-----|------------------|
| | 街区番号 |
| | 画地位置 (①は画地番号) |
| | 画地面積 (m²) |
| | 辺長 (m) |

この図は、参考図で境界を証明するものではありません。
柏市役所

座 標 一 覧 表

| 測点名 | X座標 | Y座標 |
|-------|-----------|-----------|
| 21-1 | -9754.876 | 10969.425 |
| 21-2 | -9755.708 | 10974.356 |
| 21-3 | -9810.770 | 11011.020 |
| 21-4 | -9813.360 | 11012.744 |
| 21-5 | -9818.455 | 11016.318 |
| 21-6 | -9823.460 | 11020.016 |
| 21-7 | -9828.374 | 11023.834 |
| 21-8 | -9833.194 | 11027.770 |
| 21-9 | -9837.917 | 11031.823 |
| 21-10 | -9842.539 | 11035.989 |
| 21-11 | -9847.059 | 11040.267 |
| 21-12 | -9851.473 | 11044.654 |
| 21-13 | -9855.778 | 11049.147 |
| 21-14 | -9858.656 | 11052.300 |
| 21-15 | -9863.656 | 11052.337 |
| 21-16 | -9864.083 | 11051.884 |
| 21-17 | -9866.880 | 11049.120 |
| 21-18 | -9869.776 | 11046.460 |
| 21-19 | -9872.767 | 11043.906 |
| 21-20 | -9874.308 | 11042.685 |
| 21-21 | -9878.834 | 11039.098 |
| 21-22 | -9879.739 | 11026.129 |
| 21-23 | -9875.979 | 11022.183 |
| 21-24 | -9871.453 | 11017.640 |
| 21-25 | -9866.828 | 11013.200 |
| 21-26 | -9862.106 | 11008.862 |
| 21-27 | -9857.288 | 11004.631 |
| 21-28 | -9852.378 | 11000.508 |
| 21-29 | -9847.377 | 10996.495 |
| 21-30 | -9842.289 | 10992.594 |
| 21-31 | -9840.628 | 10991.378 |
| 21-32 | -9837.133 | 10988.780 |
| 21-33 | -9831.902 | 10985.071 |
| 21-34 | -9829.256 | 10983.259 |
| 21-35 | -9812.289 | 10971.782 |
| 21-36 | -9775.816 | 10947.496 |
| 21-37 | -9770.886 | 10948.328 |
| 21-38 | -9773.664 | 10986.313 |
| 21-39 | -9789.179 | 10996.643 |


| 測点名 | X座標 | Y座標 |
|-------|-----------|-----------|
| 21-41 | -9819.852 | 11017.351 |
| 21-42 | -9830.158 | 11025.291 |
| 21-46 | -9849.292 | 11042.486 |
| 21-47 | -9872.721 | 11018.913 |
| 21-49 | -9851.180 | 10999.547 |
| 21-51 | -9807.747 | 10968.758 |
| 21-52 | -9792.232 | 10958.427 |
| 21-53 | -9830.838 | 11003.898 |
| 21-54 | -9840.911 | 11012.123 |
| 21-58 | -9870.483 | 11045.856 |
| 21-59 | -9858.136 | 11033.588 |
| 21-60 | -9793.050 | 10999.221 |
| 21-61 | -9802.622 | 11005.594 |
| 21-62 | -9821.147 | 10977.774 |
| 21-63 | -9811.618 | 10971.335 |
| 21-76 | -9830.693 | 11025.727 |
| 21-77 | -9836.269 | 11030.408 |
| 21-78 | -9836.642 | 11030.729 |
| 21-79 | -9843.215 | 11036.629 |
| 21-80 | -9865.693 | 11012.158 |
| 21-81 | -9862.260 | 11009.004 |
| 21-82 | -9858.625 | 11005.805 |
| 21-83 | -9841.129 | 11011.856 |
| 21-84 | -9841.643 | 11012.318 |
| 21-85 | -9847.063 | 11017.190 |
| 21-86 | -9847.797 | 11017.851 |
| 21-87 | -9848.030 | 11018.060 |
| 21-88 | -9851.398 | 11021.088 |
| 21-89 | -9854.599 | 11023.964 |
| 21-90 | -9854.865 | 11024.204 |
| 21-91 | -9861.518 | 11030.185 |
| 21-92 | -9854.340 | 11002.155 |
| 21-93 | -9843.613 | 11014.089 |
| 21-94 | -9830.017 | 11025.176 |
| 21-95 | -9830.127 | 11025.042 |
| 21-96 | -9830.268 | 11025.157 |
| 21-97 | -9827.157 | 11022.888 |
| 21-98 | -9837.933 | 11009.692 |

日本測地系

| 凡 例 | |
|----------------|------------------|
| 1 | 街区番号 |
| ① | 画地位置 (①は画地番号) |
| 1,234.00㎡ | 画地面積 (㎡) |
| 9,000 2,500 | 辺長 (m) |

| | | | |
|------|----------|----|-------|
| 街区番号 | 20BL | 縮尺 | 1/500 |
| 街区面積 | 4727.05㎡ | | |
| 画地面積 | 4723.94㎡ | | |


船戸二丁目

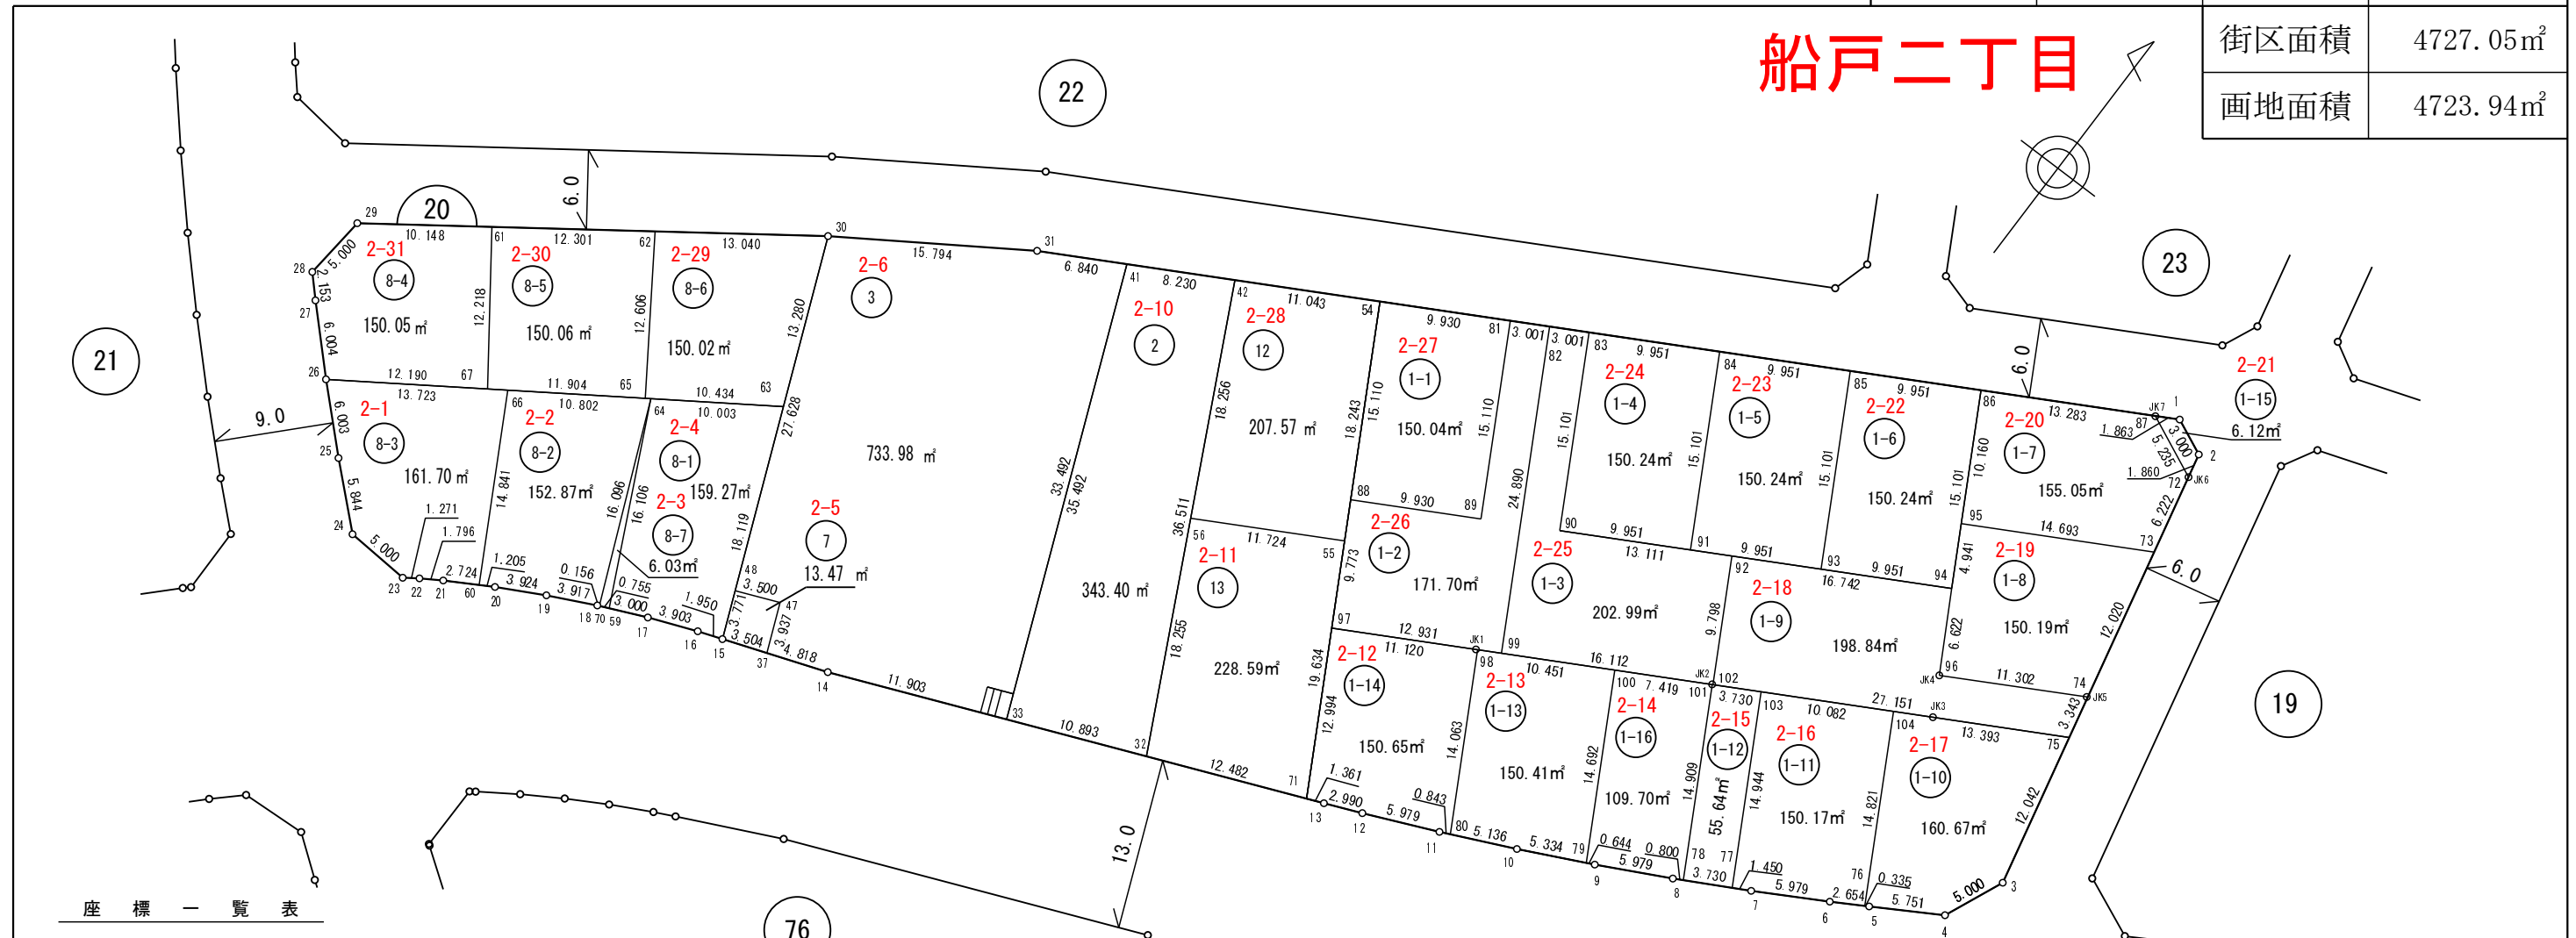

座標一覧表

| 測点名 | X座標 | Y座標 | 測点名 | X座標 | Y座標 | 測点名 | X座標 | Y座標 |
|-------|-----------|-----------|-------|-----------|-----------|--------|-----------|-----------|
| 20-1 | -9762.998 | 11164.085 | 20-26 | -9845.038 | 11050.973 | 20-61 | -9828.327 | 11053.987 |
| 20-2 | -9764.232 | 11166.819 | 20-27 | -9840.779 | 11046.741 | 20-62 | -9821.161 | 11063.986 |
| 20-3 | -9798.864 | 11174.563 | 20-28 | -9839.215 | 11045.261 | 20-63 | -9825.835 | 11079.668 |
| 20-4 | -9803.452 | 11172.576 | 20-29 | -9834.238 | 11045.738 | 20-64 | -9831.398 | 11071.355 |
| 20-5 | -9806.377 | 11167.624 | 20-30 | -9813.566 | 11074.585 | 20-65 | -9831.638 | 11070.997 |
| 20-6 | -9807.884 | 11165.042 | 20-31 | -9804.926 | 11087.806 | 20-66 | -9837.406 | 11062.378 |
| 20-7 | -9810.819 | 11159.833 | 20-32 | -9830.296 | 11117.394 | 20-67 | -9838.258 | 11061.104 |
| 20-8 | -9813.647 | 11154.565 | 20-33 | -9834.447 | 11107.322 | 20-68 | -9838.258 | 11061.104 |
| 20-9 | -9816.367 | 11149.241 | 20-34 | -9834.799 | 11106.467 | 20-69 | -9846.188 | 11077.706 |
| 20-10 | -9818.978 | 11143.863 | 20-35 | -9835.014 | 11105.945 | 20-70 | -9846.188 | 11077.706 |
| 20-11 | -9821.479 | 11138.432 | 20-36 | -9835.222 | 11105.941 | 20-71 | -9825.541 | 11128.934 |
| 20-12 | -9823.869 | 11132.952 | 20-37 | -9841.388 | 11089.901 | 20-72 | -9766.047 | 11167.225 |
| 20-13 | -9825.022 | 11130.193 | 20-41 | -9801.631 | 11093.800 | 20-73 | -9772.119 | 11168.583 |
| 20-14 | -9839.757 | 11094.435 | 20-42 | -9797.667 | 11101.012 | 20-74 | -9783.850 | 11171.206 |
| 20-15 | -9842.574 | 11086.604 | 20-43 | -9832.597 | 11106.560 | 20-75 | -9787.113 | 11171.935 |
| 20-16 | -9843.228 | 11084.767 | 20-44 | -9832.950 | 11105.705 | 20-76 | -9806.546 | 11167.334 |
| 20-17 | -9844.672 | 11081.141 | 20-45 | -9833.165 | 11105.183 | 20-77 | -9811.505 | 11158.556 |
| 20-18 | -9846.251 | 11077.563 | 20-46 | -9833.373 | 11104.679 | 20-78 | -9813.269 | 11155.270 |
| 20-19 | -9847.962 | 11074.040 | 20-47 | -9837.750 | 11088.394 | 20-79 | -9816.648 | 11148.661 |
| 20-20 | -9849.804 | 11070.575 | 20-48 | -9839.090 | 11085.160 | 20-80 | -9821.126 | 11139.198 |
| 20-21 | -9851.774 | 11067.175 | 20-54 | -9792.347 | 11110.689 | 20-81 | -9787.564 | 11119.392 |
| 20-22 | -9852.730 | 11065.655 | 20-55 | -9808.335 | 11119.477 | 20-82 | -9786.119 | 11122.022 |
| 20-23 | -9853.457 | 11064.613 | 20-56 | -9813.982 | 11109.203 | 20-83 | -9784.673 | 11124.651 |
| 20-24 | -9853.131 | 11059.624 | 20-59 | -9845.883 | 11078.396 | 20-84 | -9779.880 | 11133.372 |
| 20-25 | -9849.192 | 11055.307 | 20-60 | -9850.408 | 11069.532 | 20-85 | -9775.086 | 11142.092 |
| | | | | | | 20-86 | -9770.293 | 11150.813 |
| | | | | | | 20-87 | -9763.895 | 11162.453 |
| | | | | | | 20-88 | -9805.589 | 11117.968 |
| | | | | | | 20-89 | -9800.806 | 11126.670 |
| | | | | | | 20-90 | -9797.907 | 11131.925 |
| | | | | | | 20-91 | -9793.113 | 11140.646 |
| | | | | | | 20-92 | -9791.591 | 11143.415 |
| | | | | | | 20-93 | -9788.320 | 11149.366 |
| | | | | | | 20-94 | -9783.527 | 11158.087 |
| | | | | | | 20-95 | -9779.197 | 11155.707 |
| | | | | | | 20-96 | -9789.311 | 11161.311 |
| | | | | | | 20-97 | -9814.154 | 11122.675 |
| | | | | | | 20-98 | -9808.802 | 11132.423 |
| | | | | | | 20-99 | -9807.931 | 11134.011 |
| | | | | | | 20-100 | -9803.773 | 11141.585 |
| | | | | | | 20-101 | -9800.203 | 11148.088 |
| | | | | | | 20-102 | -9800.178 | 11148.135 |
| | | | | | | 20-103 | -9798.409 | 11151.357 |
| | | | | | | 20-104 | -9793.557 | 11160.195 |




この図は、参考図で境界を証明するものではありません。
柏市役所

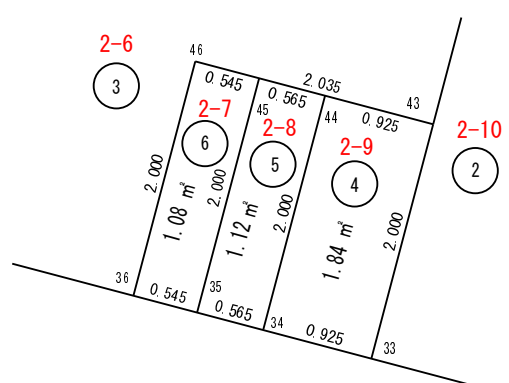

| 凡例 | |
|----|------------------|
| | 街区番号 |
| | 画地位置 (①は画地番号) |
| | 画地面積 (㎡) |
| | 辺長 (m) |

船戸二丁目

この図は、参考図で境界を証明するものではありません。
柏市役所

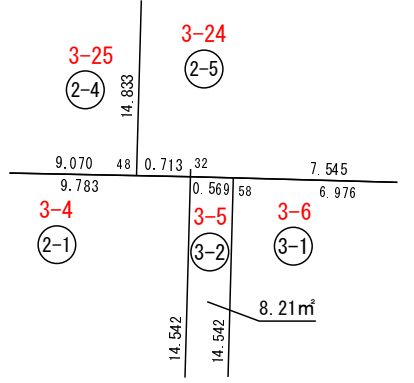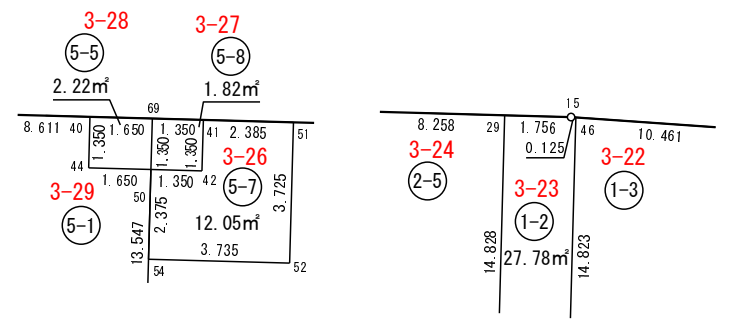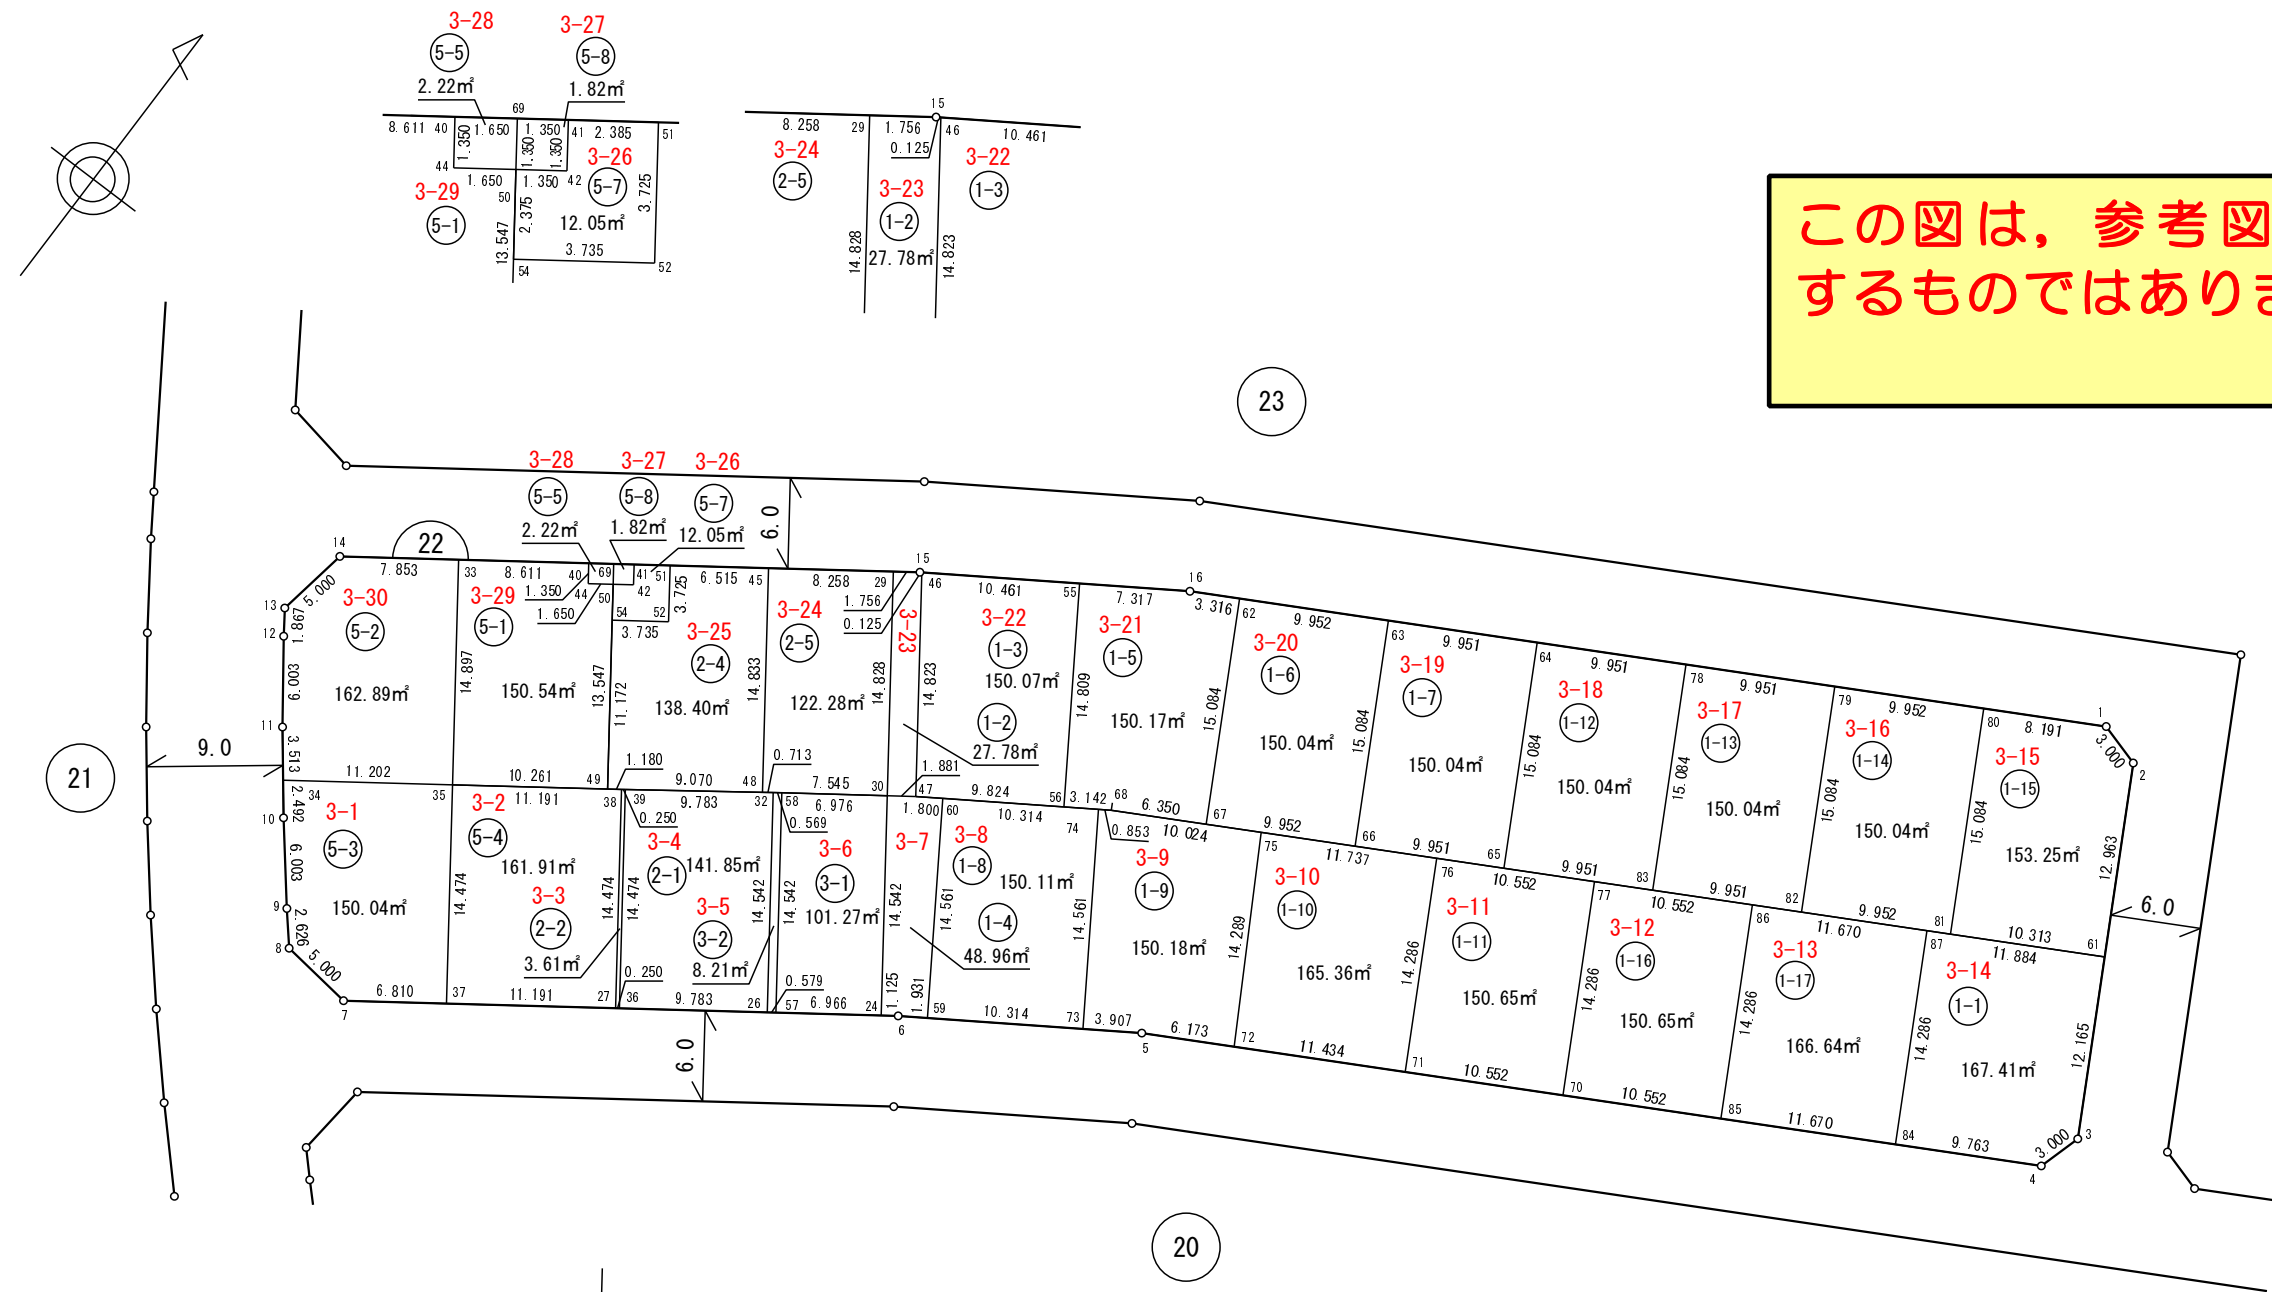

| 凡 例 | |
|-----|------------------|
| | 街区番号 |
| | 画地位置 (①は画地番号) |
| | 画地面積 (m²) |
| | 辺長 (m) |

この図は、参考図で境界を証明するものではありません。
柏市役所

座 標 一 覧 表


| 測点名 | X座標 | Y座標 |
|-------|------------|------------|
| 22-1 | -9,745.069 | 11,123.274 |
| 22-2 | -9,745.906 | 11,126.155 |
| 22-3 | -9,767.926 | 11,138.258 |
| 22-4 | -9,770.807 | 11,137.421 |
| 22-5 | -9,799.778 | 11,084.715 |
| 22-6 | -9,808.614 | 11,071.195 |
| 22-7 | -9,829.994 | 11,041.360 |
| 22-8 | -9,829.396 | 11,036.396 |
| 22-9 | -9,827.404 | 11,034.685 |
| 22-10 | -9,822.755 | 11,030.888 |
| 22-11 | -9,818.014 | 11,027.204 |
| 22-12 | -9,813.185 | 11,023.638 |
| 22-13 | -9,811.657 | 11,022.566 |
| 22-14 | -9,806.728 | 11,023.405 |
| 22-15 | -9,784.374 | 11,054.600 |
| 22-16 | -9,774.580 | 11,069.586 |
| 22-24 | -9,809.269 | 11,070.280 |
| 22-26 | -9,813.664 | 11,064.147 |
| 22-27 | -9,819.509 | 11,055.992 |
| 22-29 | -9,785.396 | 11,053.172 |
| 22-30 | -9,797.449 | 11,061.810 |
| 22-32 | -9,801.844 | 11,055.677 |
| 22-33 | -9,802.154 | 11,029.788 |
| 22-34 | -9,820.788 | 11,029.359 |
| 22-35 | -9,814.263 | 11,038.465 |
| 22-36 | -9,819.363 | 11,056.195 |
| 22-37 | -9,826.027 | 11,046.896 |
| 22-38 | -9,807.744 | 11,047.561 |
| 22-39 | -9,807.598 | 11,047.764 |
| 22-40 | -9,797.138 | 11,036.787 |
| 22-41 | -9,795.391 | 11,039.225 |
| 22-42 | -9,796.488 | 11,040.012 |
| 22-44 | -9,798.236 | 11,037.573 |
| 22-45 | -9,790.207 | 11,046.460 |
| 22-46 | -9,784.305 | 11,054.704 |
| 22-47 | -9,796.353 | 11,063.338 |
| 22-48 | -9,802.264 | 11,055.100 |
| 22-49 | -9,808.286 | 11,046.805 |

| 測点名 | X座標 | Y座標 |
|-------|------------|------------|
| 22-50 | -9,797.275 | 11,038.914 |
| 22-51 | -9,794.002 | 11,041.164 |
| 22-52 | -9,797.029 | 11,043.334 |
| 22-54 | -9,799.205 | 11,040.298 |
| 22-55 | -9,778.582 | 11,063.461 |
| 22-56 | -9,790.979 | 11,071.562 |
| 22-57 | -9,813.327 | 11,064.618 |
| 22-58 | -9,801.513 | 11,056.139 |
| 22-59 | -9,807.558 | 11,072.811 |
| 22-60 | -9,795.369 | 11,064.845 |
| 22-61 | -9,757.266 | 11,132.399 |
| 22-62 | -9,772.982 | 11,072.492 |
| 22-63 | -9,768.189 | 11,081.213 |
| 22-64 | -9,763.395 | 11,089.933 |
| 22-65 | -9,776.614 | 11,097.199 |
| 22-66 | -9,781.407 | 11,088.478 |
| 22-67 | -9,786.201 | 11,079.758 |
| 22-68 | -9,789.260 | 11,074.193 |
| 22-69 | -9,796.177 | 11,038.128 |
| 22-70 | -9,786.214 | 11,109.391 |
| 22-71 | -9,791.297 | 11,100.144 |
| 22-72 | -9,796.804 | 11,090.125 |
| 22-73 | -9,801.915 | 11,081.445 |
| 22-74 | -9,789.726 | 11,073.479 |
| 22-75 | -9,784.431 | 11,082.977 |
| 22-76 | -9,778.778 | 11,093.263 |
| 22-77 | -9,773.695 | 11,102.510 |
| 22-78 | -9,758.602 | 11,098.654 |
| 22-79 | -9,753.809 | 11,107.374 |
| 22-80 | -9,749.015 | 11,116.096 |
| 22-81 | -9,762.233 | 11,123.361 |
| 22-82 | -9,767.027 | 11,114.640 |
| 22-83 | -9,771.821 | 11,105.919 |
| 22-84 | -9,775.510 | 11,128.866 |
| 22-85 | -9,781.131 | 11,118.639 |
| 22-86 | -9,768.612 | 11,111.757 |
| 22-87 | -9,762.990 | 11,121.984 |

日本測地系

| 凡 例 | |
|-----|------------------|
| | 街区番号 |
| | 画地位置 (①は画地番号) |
| | 画地面積 (㎡) |
| | 辺長 (m) |

船戸二丁目

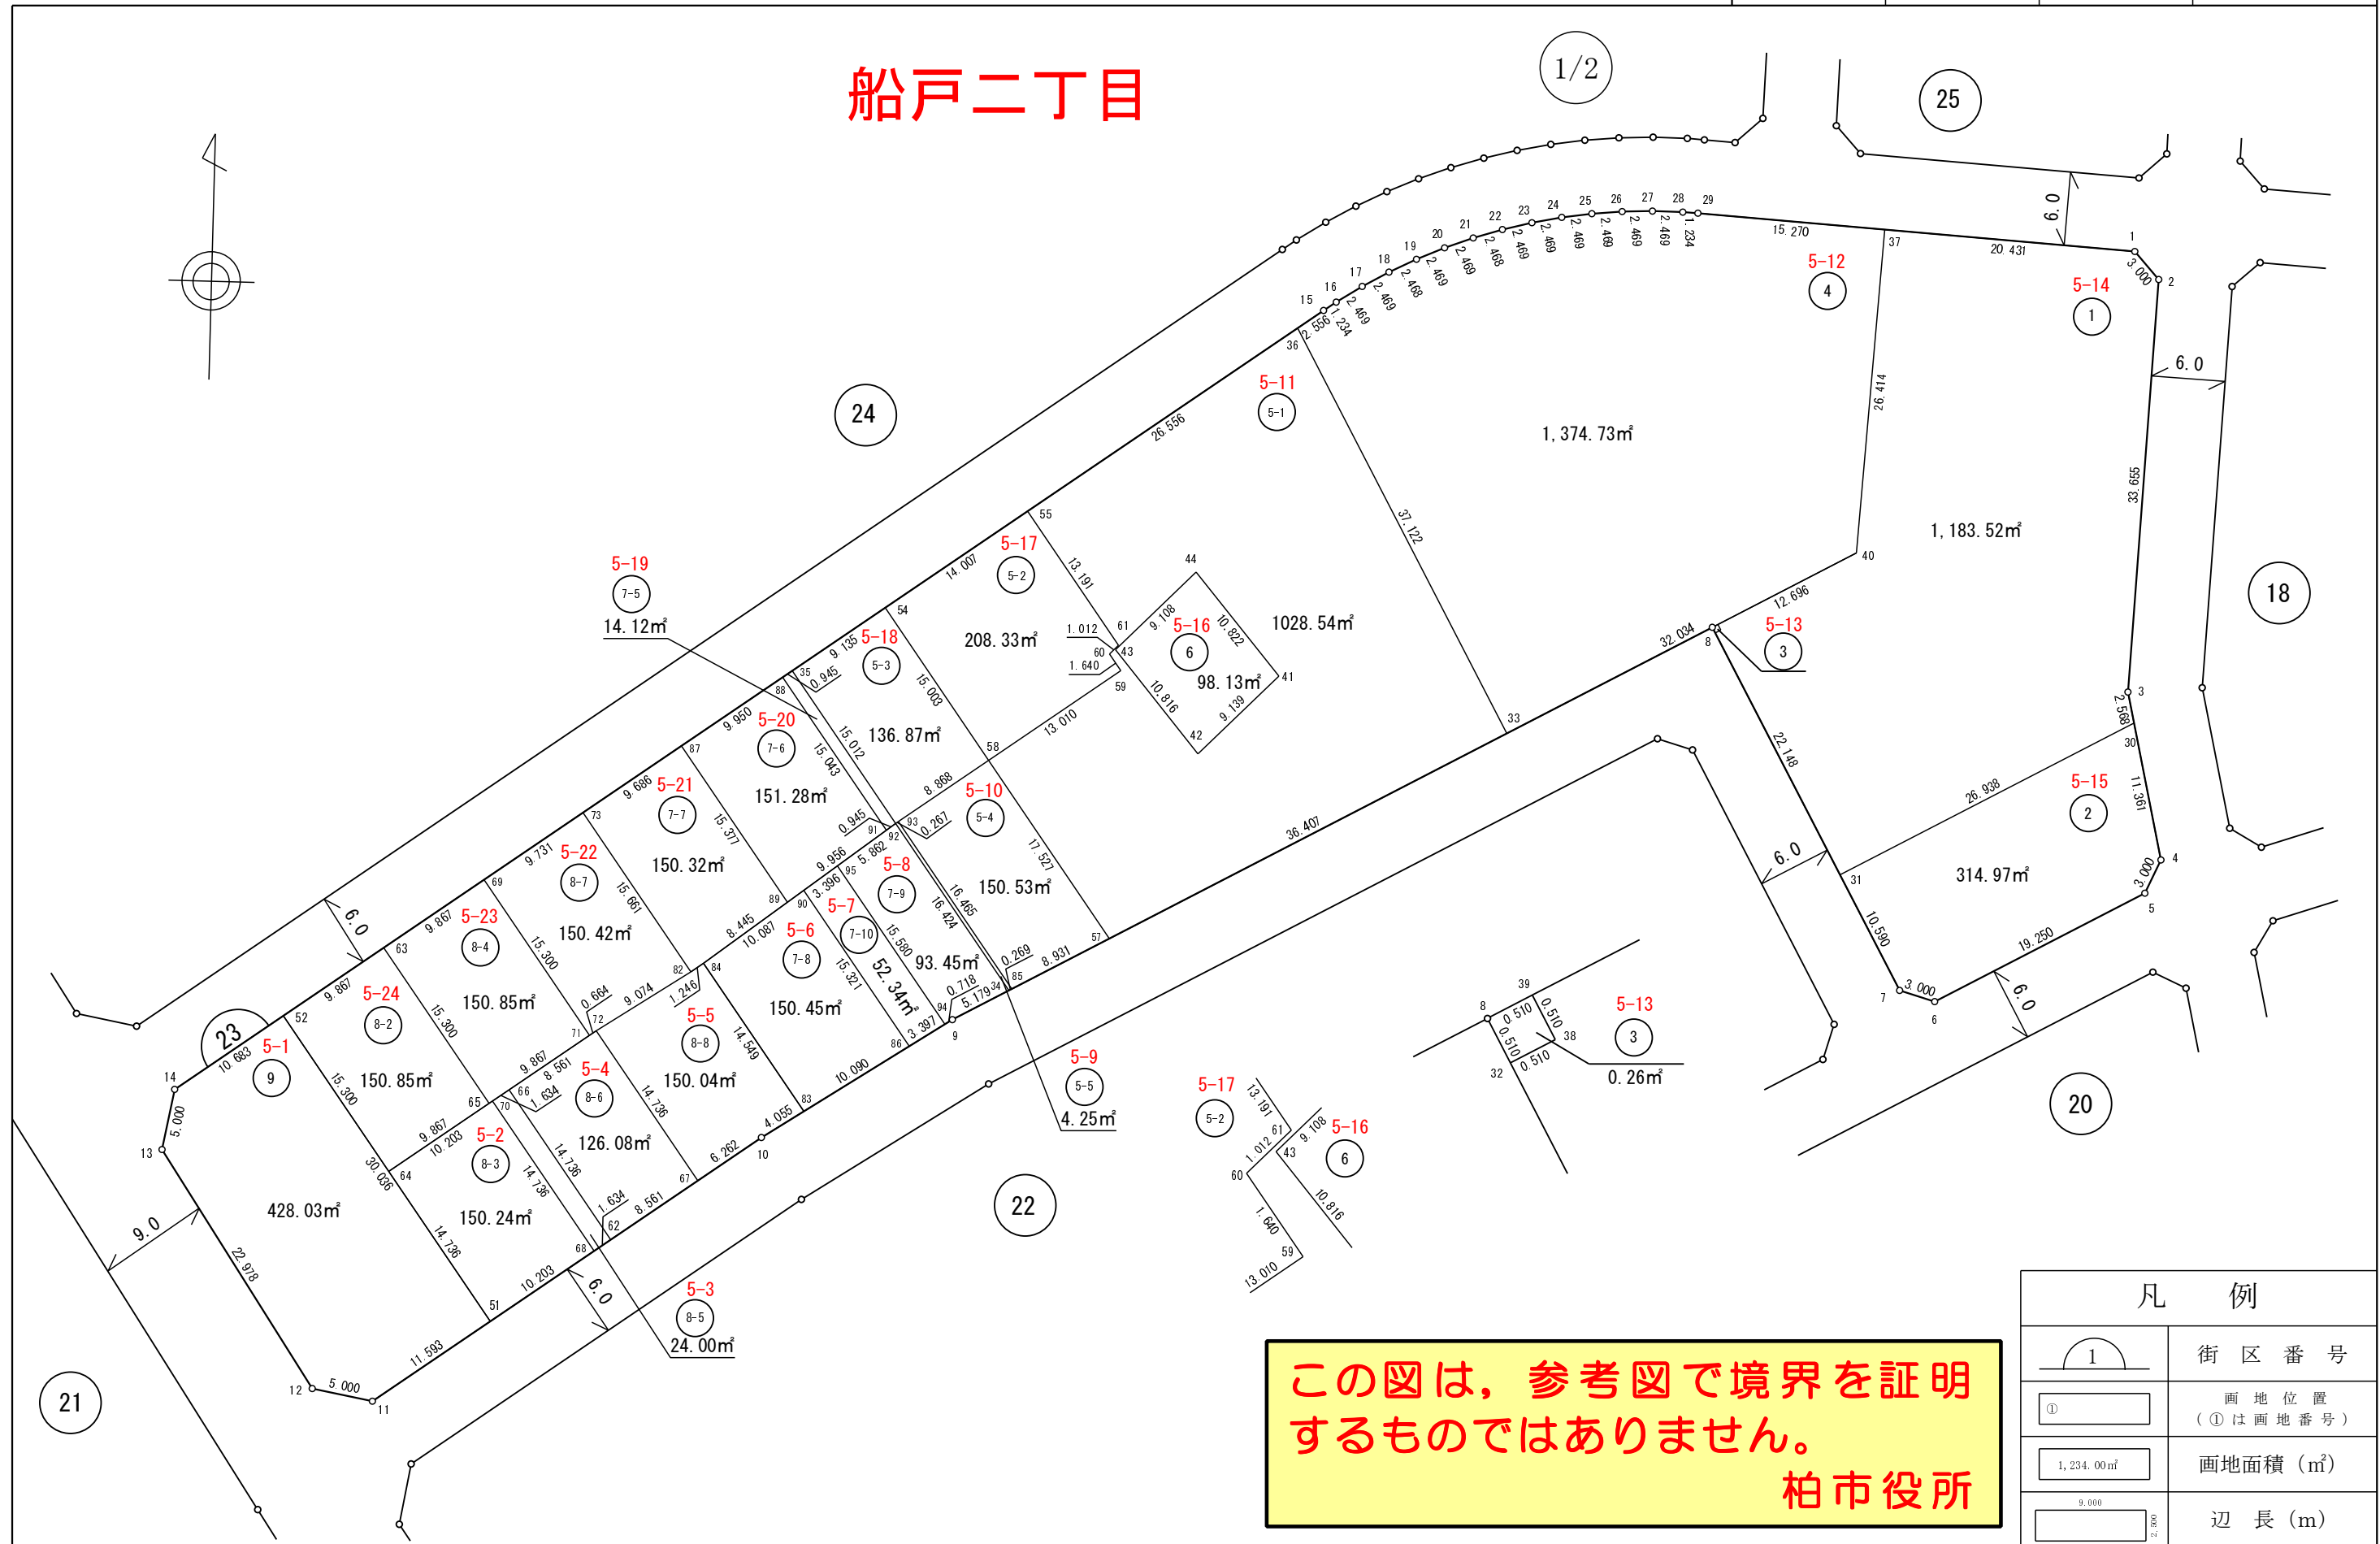

この図は、参考図で境界を証明するものではありません。
柏市役所

| 凡 例 | |
|-----|------------------|
| | 街区番号 |
| | 画地位置 (①は画地番号) |
| | 画地面積 (m²) |
| | 辺長 (m) |

この図は、参考図で境界を証明するものではありません。

柏市役所

座 標 一 覧 表

| 測点名 | X座標 | Y座標 |
|-------|------------|------------|
| 23-1 | -9,704.423 | 11,161.082 |
| 23-2 | -9,706.657 | 11,163.084 |
| 23-3 | -9,740.273 | 11,161.462 |
| 23-4 | -9,753.866 | 11,164.501 |
| 23-5 | -9,756.601 | 11,163.267 |
| 23-6 | -9,765.873 | 11,146.397 |
| 23-7 | -9,765.036 | 11,143.516 |
| 23-8 | -9,735.899 | 11,127.501 |
| 23-9 | -9,769.432 | 11,066.495 |
| 23-10 | -9,779.421 | 11,051.209 |
| 23-11 | -9,801.704 | 11,020.115 |
| 23-12 | -9,800.804 | 11,015.197 |
| 23-13 | -9,781.678 | 11,002.461 |
| 23-14 | -9,776.759 | 11,003.360 |
| 23-15 | -9,710.948 | 11,095.197 |
| 23-16 | -9,710.242 | 11,096.209 |
| 23-17 | -9,708.911 | 11,098.289 |
| 23-18 | -9,707.691 | 11,100.436 |
| 23-19 | -9,706.586 | 11,102.643 |
| 23-20 | -9,705.598 | 11,104.906 |
| 23-21 | -9,704.731 | 11,107.218 |
| 23-22 | -9,703.985 | 11,109.571 |
| 23-23 | -9,703.365 | 11,111.961 |
| 23-24 | -9,702.871 | 11,114.380 |
| 23-25 | -9,702.505 | 11,116.822 |
| 23-26 | -9,702.267 | 11,119.279 |
| 23-27 | -9,702.159 | 11,121.746 |
| 23-28 | -9,702.180 | 11,124.215 |
| 23-29 | -9,702.239 | 11,125.448 |
| 20-30 | -9,742.779 | 11,162.022 |
| 20-31 | -9,755.756 | 11,138.415 |
| 23-32 | -9,736.346 | 11,127.746 |
| 23-33 | -9,744.969 | 11,111.001 |
| 23-34 | -9,766.937 | 11,071.033 |
| 23-35 | -9,741.385 | 11,052.723 |
| 23-36 | -9,712.437 | 11,093.119 |
| 23-37 | -9,703.173 | 11,140.689 |
| 23-38 | -9,736.100 | 11,128.193 |
| 23-39 | -9,735.653 | 11,127.948 |
| 23-40 | -9,729.538 | 11,139.074 |

| 測点名 | X座標 | Y座標 |
|-------|------------|------------|
| 23-41 | -9,740.786 | 11,092.334 |
| 23-42 | -9,747.285 | 11,085.910 |
| 23-43 | -9,738.983 | 11,078.976 |
| 23-44 | -9,732.499 | 11,085.374 |
| 23-51 | -9,794.951 | 11,029.539 |
| 23-52 | -9,770.536 | 11,012.043 |
| 23-54 | -9,736.064 | 11,060.148 |
| 23-55 | -9,727.905 | 11,071.533 |
| 23-57 | -9,762.505 | 11,079.096 |
| 23-58 | -9,748.259 | 11,068.887 |
| 23-59 | -9,740.681 | 11,079.462 |
| 23-60 | -9,739.348 | 11,078.506 |
| 23-61 | -9,738.628 | 11,079.217 |
| 23-62 | -9,788.056 | 11,039.160 |
| 23-63 | -9,764.789 | 11,020.064 |
| 23-64 | -9,782.973 | 11,020.955 |
| 23-65 | -9,777.225 | 11,028.976 |
| 23-66 | -9,776.078 | 11,030.577 |
| 23-67 | -9,783.069 | 11,046.119 |
| 23-68 | -9,789.008 | 11,037.832 |
| 23-69 | -9,759.042 | 11,028.084 |
| 23-70 | -9,777.030 | 11,029.249 |
| 23-71 | -9,771.478 | 11,036.996 |
| 23-72 | -9,771.091 | 11,037.536 |
| 23-73 | -9,753.373 | 11,035.994 |
| 23-82 | -9,766.103 | 11,045.116 |
| 23-83 | -9,777.203 | 11,054.604 |
| 23-84 | -9,765.377 | 11,046.129 |
| 23-85 | -9,766.808 | 11,071.269 |
| 23-86 | -9,771.683 | 11,063.050 |
| 23-87 | -9,747.731 | 11,043.867 |
| 23-88 | -9,741.936 | 11,051.955 |
| 23-89 | -9,760.231 | 11,052.824 |
| 23-90 | -9,759.230 | 11,054.126 |
| 23-91 | -9,754.164 | 11,060.717 |
| 23-92 | -9,753.587 | 11,061.467 |
| 23-93 | -9,753.424 | 11,061.679 |
| 23-94 | -9,769.825 | 11,065.894 |
| 23-95 | -9,757.160 | 11,056.819 |


日本測地系

| 凡 例 | |
|-----|------------------|
| | 街区番号 |
| | 画地位置 (①は画地番号) |
| | 画地面積 (㎡) |
| | 辺長 (m) |

**この図は、参考図で境界を証明するものではありません。
柏市役所**

船戸二丁目

1/2

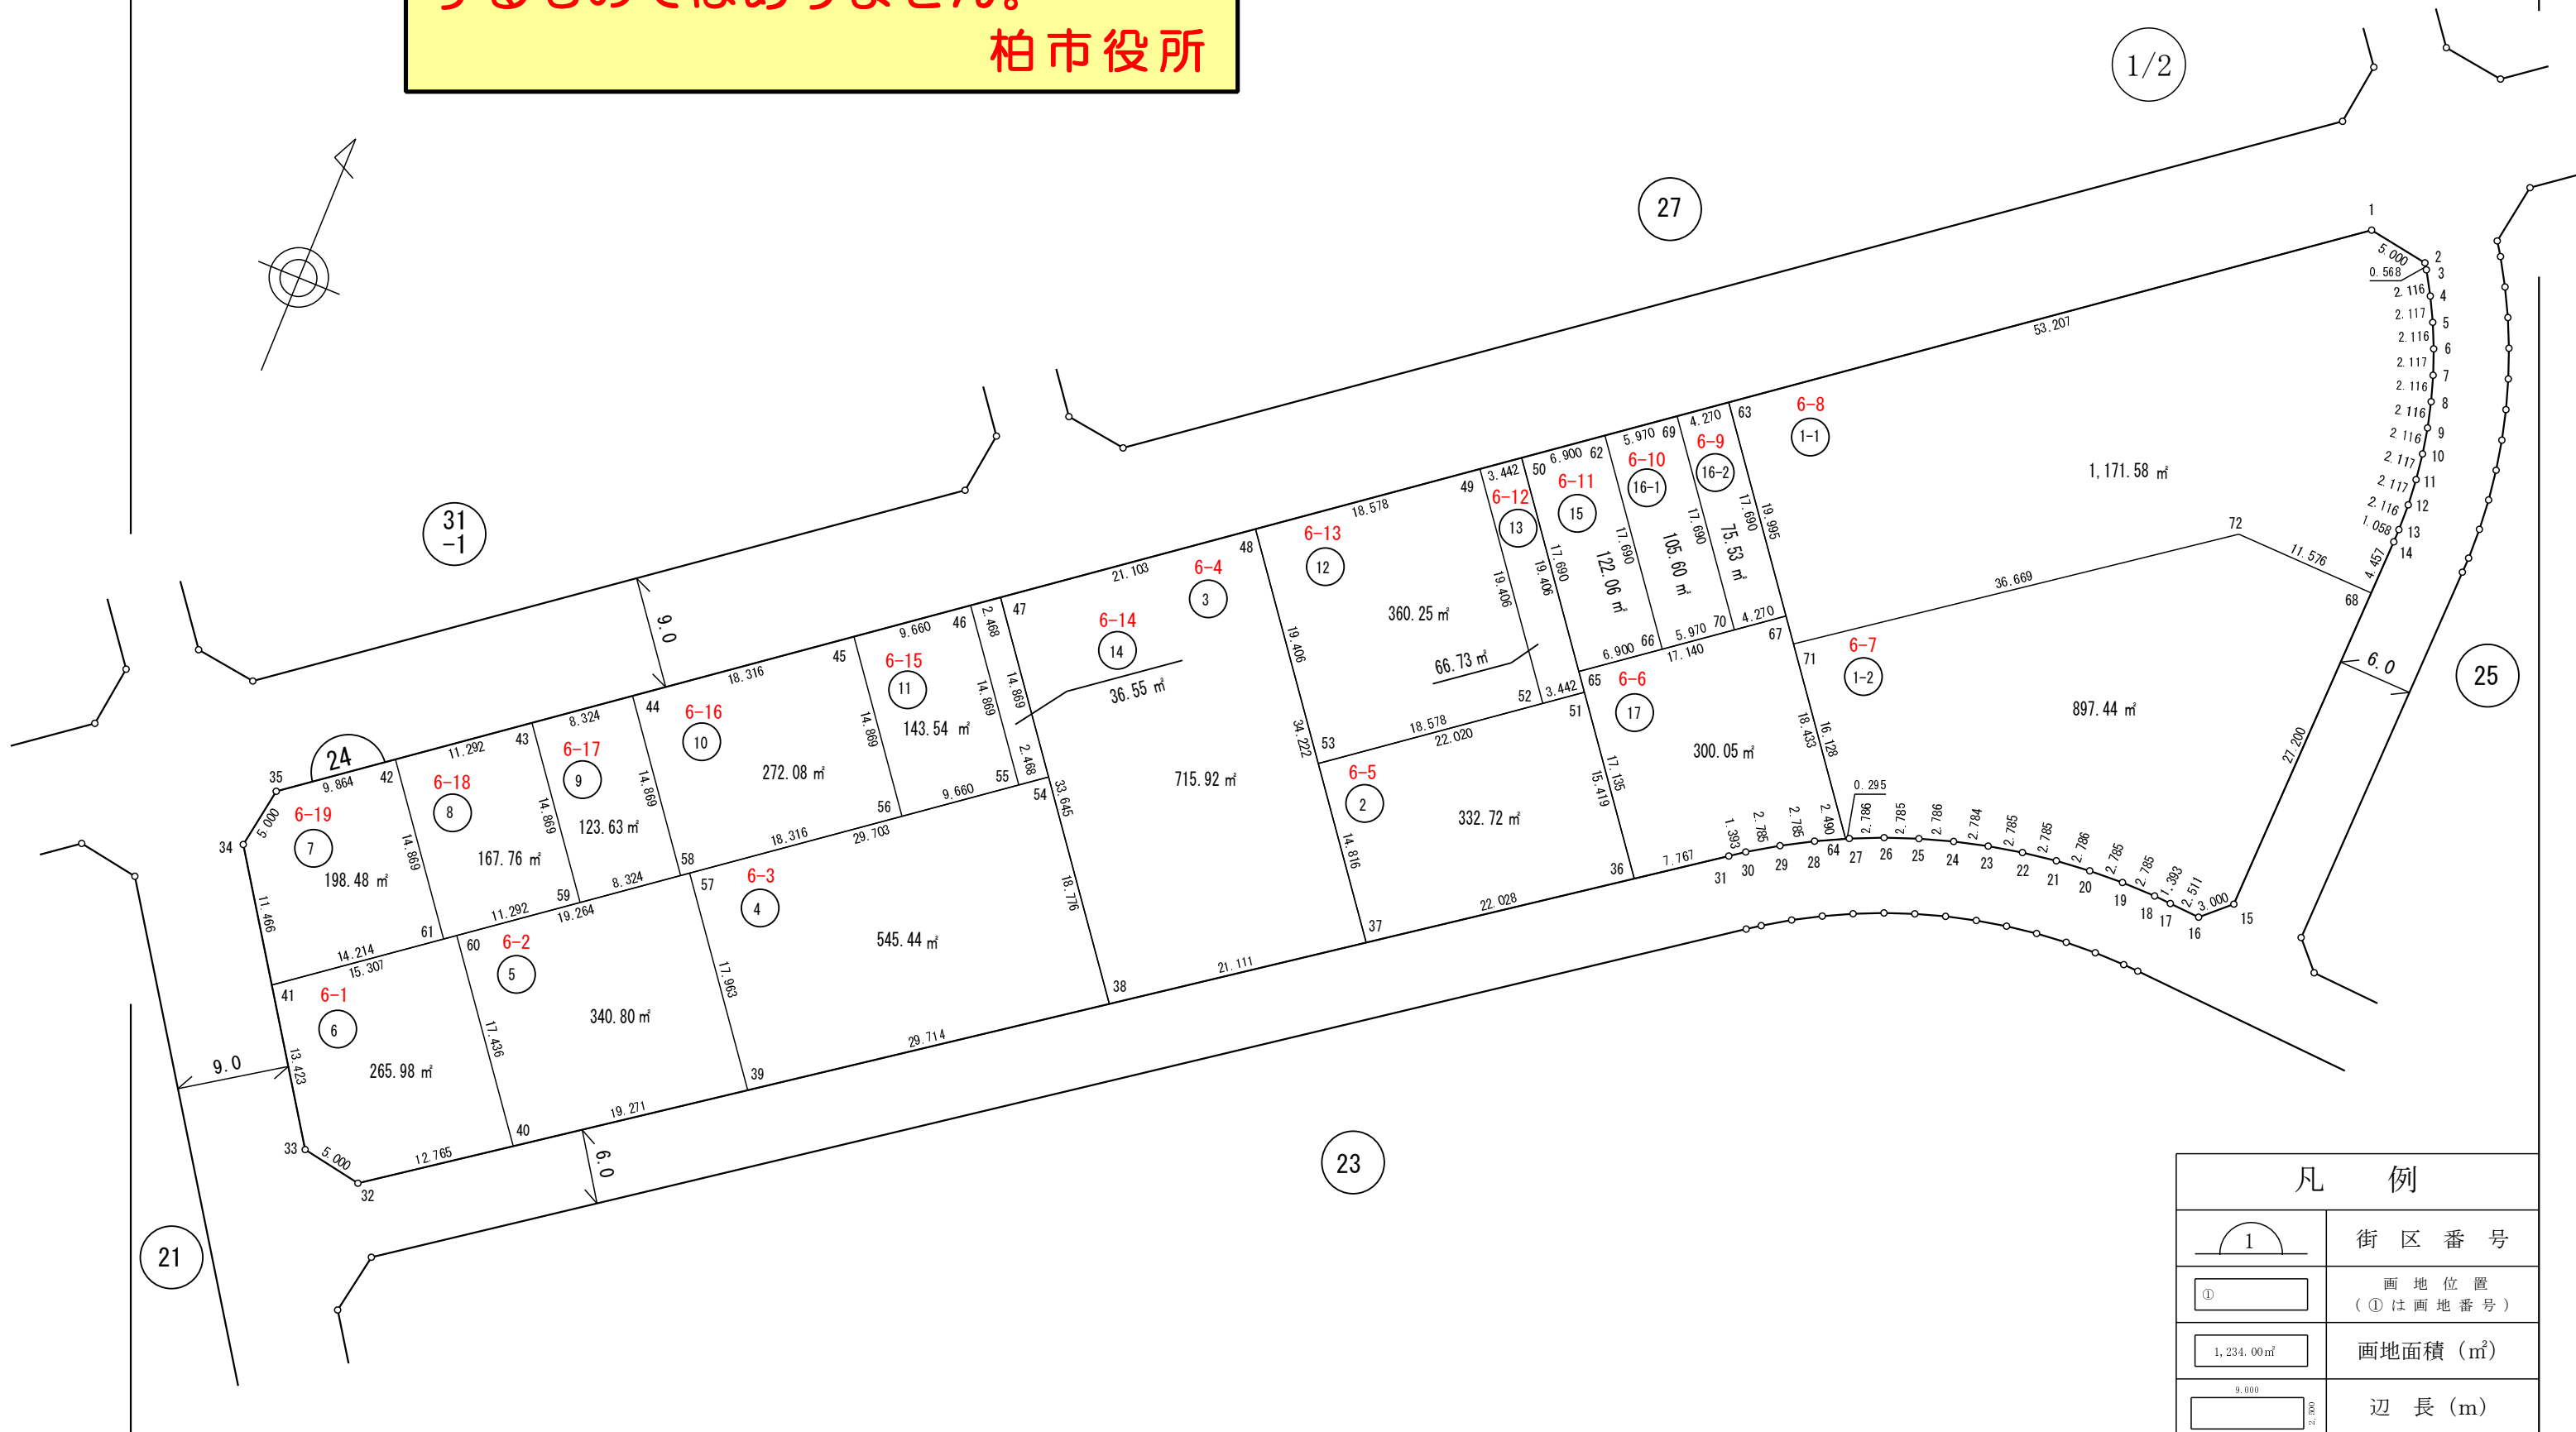

| 凡 例 | |
|-----|------------------|
| | 街区番号 |
| | 画地位置 (①は画地番号) |
| | 画地面積 (㎡) |
| | 辺長 (m) |

座 標 一 覧 表

| 測点名 | X座標 | Y座標 |
|-------|------------|------------|
| 24-1 | -9,640.329 | 11,120.376 |
| 24-2 | -9,641.147 | 11,125.309 |
| 24-3 | -9,641.618 | 11,125.626 |
| 24-4 | -9,643.437 | 11,126.707 |
| 24-5 | -9,645.315 | 11,127.684 |
| 24-6 | -9,647.244 | 11,128.553 |
| 24-7 | -9,649.220 | 11,129.313 |
| 24-8 | -9,651.235 | 11,129.959 |
| 24-9 | -9,653.283 | 11,130.491 |
| 24-10 | -9,655.358 | 11,130.906 |
| 24-11 | -9,657.454 | 11,131.204 |
| 24-12 | -9,659.563 | 11,131.383 |
| 24-13 | -9,661.678 | 11,131.443 |
| 24-14 | -9,662.736 | 11,131.428 |
| 24-15 | -9,694.380 | 11,130.535 |
| 24-16 | -9,696.405 | 11,128.321 |
| 24-17 | -9,696.251 | 11,125.815 |
| 24-18 | -9,696.165 | 11,124.425 |
| 24-19 | -9,696.141 | 11,121.640 |
| 24-20 | -9,696.263 | 11,118.858 |
| 24-21 | -9,696.532 | 11,116.085 |
| 24-22 | -9,696.945 | 11,113.331 |
| 24-23 | -9,697.502 | 11,110.602 |
| 24-24 | -9,698.202 | 11,107.907 |
| 24-25 | -9,699.042 | 11,105.251 |
| 24-26 | -9,700.021 | 11,102.644 |
| 24-27 | -9,701.136 | 11,100.091 |
| 24-28 | -9,702.382 | 11,097.601 |
| 24-29 | -9,703.758 | 11,095.180 |
| 24-30 | -9,705.259 | 11,092.834 |
| 24-31 | -9,706.071 | 11,091.702 |
| 24-32 | -9,771.691 | 11,000.130 |
| 24-33 | -9,770.792 | 10,995.211 |
| 24-34 | -9,750.076 | 10,981.417 |
| 24-35 | -9,745.145 | 10,982.249 |
| 24-36 | -9,710.595 | 11,085.389 |

| 測点名 | X座標 | Y座標 |
|-------|------------|------------|
| 24-37 | -9,723.426 | 11,067.483 |
| 24-38 | -9,735.723 | 11,050.323 |
| 24-39 | -9,753.031 | 11,026.170 |
| 24-40 | -9,764.256 | 11,010.506 |
| 24-41 | -9,759.619 | 10,987.772 |
| 24-42 | -9,739.182 | 10,990.106 |
| 24-43 | -9,732.356 | 10,999.102 |
| 24-44 | -9,727.324 | 11,005.733 |
| 24-45 | -9,716.253 | 11,020.323 |
| 24-46 | -9,710.413 | 11,028.019 |
| 24-47 | -9,708.921 | 11,029.985 |
| 24-48 | -9,696.164 | 11,046.796 |
| 24-49 | -9,684.934 | 11,061.595 |
| 24-50 | -9,682.853 | 11,064.337 |
| 24-51 | -9,698.312 | 11,076.068 |
| 24-52 | -9,700.393 | 11,073.326 |
| 24-53 | -9,711.623 | 11,058.527 |
| 24-54 | -9,720.766 | 11,038.973 |
| 24-55 | -9,722.258 | 11,037.007 |
| 24-56 | -9,728.097 | 11,029.311 |
| 24-57 | -9,738.721 | 11,015.311 |
| 24-58 | -9,739.169 | 11,014.721 |
| 24-59 | -9,744.201 | 11,008.090 |
| 24-60 | -9,750.366 | 10,999.966 |
| 24-61 | -9,751.027 | 10,999.095 |
| 24-62 | -9,678.682 | 11,069.834 |
| 24-63 | -9,672.492 | 11,077.991 |
| 24-64 | -9,701.268 | 11,099.828 |
| 24-65 | -9,696.946 | 11,075.031 |
| 24-66 | -9,692.774 | 11,080.528 |
| 24-67 | -9,686.584 | 11,088.685 |
| 24-68 | -9,667.191 | 11,131.302 |
| 24-69 | -9,675.073 | 11,074.590 |
| 24-70 | -9,689.165 | 11,085.283 |
| 24-71 | -9,688.420 | 11,090.078 |
| 24-72 | -9,666.849 | 11,119.731 |

日本測地系

この図は、参考図で境界を証明するものではありません。
柏市役所


| 凡 例 | |
|-----|------------------|
| | 街区番号 |
| | 画地位置 (①は画地番号) |
| | 画地面積 (㎡) |
| | 辺長 (m) |

船戸二丁目

座標一覧表

| 測点名 | X座標 | Y座標 | 測点名 | X座標 | Y座標 |
|-------|-----------|-----------|-------|-----------|-----------|
| 25-41 | -9648.879 | 11135.520 | 25-1 | -9616.961 | 11151.171 |
| 25-42 | -9644.822 | 11149.565 | 25-2 | -9618.056 | 11156.049 |
| 25-43 | -9651.447 | 11150.470 | 25-3 | -9619.304 | 11156.699 |
| 25-44 | -9655.480 | 11151.021 | 25-4 | -9622.257 | 11158.080 |
| 25-45 | -9661.879 | 11150.840 | 25-5 | -9625.265 | 11159.334 |
| 25-46 | -9663.948 | 11164.390 | 25-6 | -9628.324 | 11160.461 |
| 25-47 | -9663.187 | 11137.418 | 25-7 | -9631.427 | 11161.456 |
| 25-48 | -9649.246 | 11164.527 | 25-8 | -9634.570 | 11162.320 |
| 25-49 | -9648.423 | 11135.374 | 25-9 | -9637.747 | 11163.050 |
| 25-50 | -9648.468 | 11136.944 | 25-10 | -9640.952 | 11163.644 |
| 25-51 | -9648.839 | 11150.114 | 25-11 | -9644.179 | 11164.103 |
| | | | 25-12 | -9647.422 | 11164.424 |
| | | | 25-13 | -9650.677 | 11164.608 |
| | | | 25-14 | -9653.936 | 11164.654 |
| | | | 25-15 | -9655.565 | 11164.626 |
| | | | 25-16 | -9696.399 | 11163.474 |
| | | | 25-17 | -9698.423 | 11161.260 |
| | | | 25-18 | -9697.031 | 11138.550 |
| | | | 25-19 | -9694.817 | 11136.526 |
| | | | 25-20 | -9662.906 | 11137.426 |
| | | | 25-21 | -9661.678 | 11137.460 |
| | | | 25-22 | -9659.223 | 11137.391 |
| | | | 25-23 | -9656.776 | 11137.183 |
| | | | 25-24 | -9654.344 | 11136.838 |
| | | | 25-25 | -9651.936 | 11136.356 |
| | | | 25-26 | -9649.559 | 11135.738 |
| | | | 25-27 | -9647.220 | 11134.988 |
| | | | 25-28 | -9644.928 | 11134.107 |
| | | | 25-29 | -9642.689 | 11133.098 |
| | | | 25-30 | -9640.510 | 11131.964 |
| | | | 25-31 | -9638.399 | 11130.710 |
| | | | 25-32 | -9637.340 | 11129.997 |
| | | | 25-33 | -9632.407 | 11130.815 |
| | | | 25-36 | -9640.765 | 11163.609 |
| | | | 25-37 | -9662.263 | 11164.437 |
| | | | 25-38 | -9677.942 | 11163.995 |
| | | | 25-39 | -9677.182 | 11137.023 |
| | | | 25-40 | -9655.344 | 11136.980 |


日本測地系

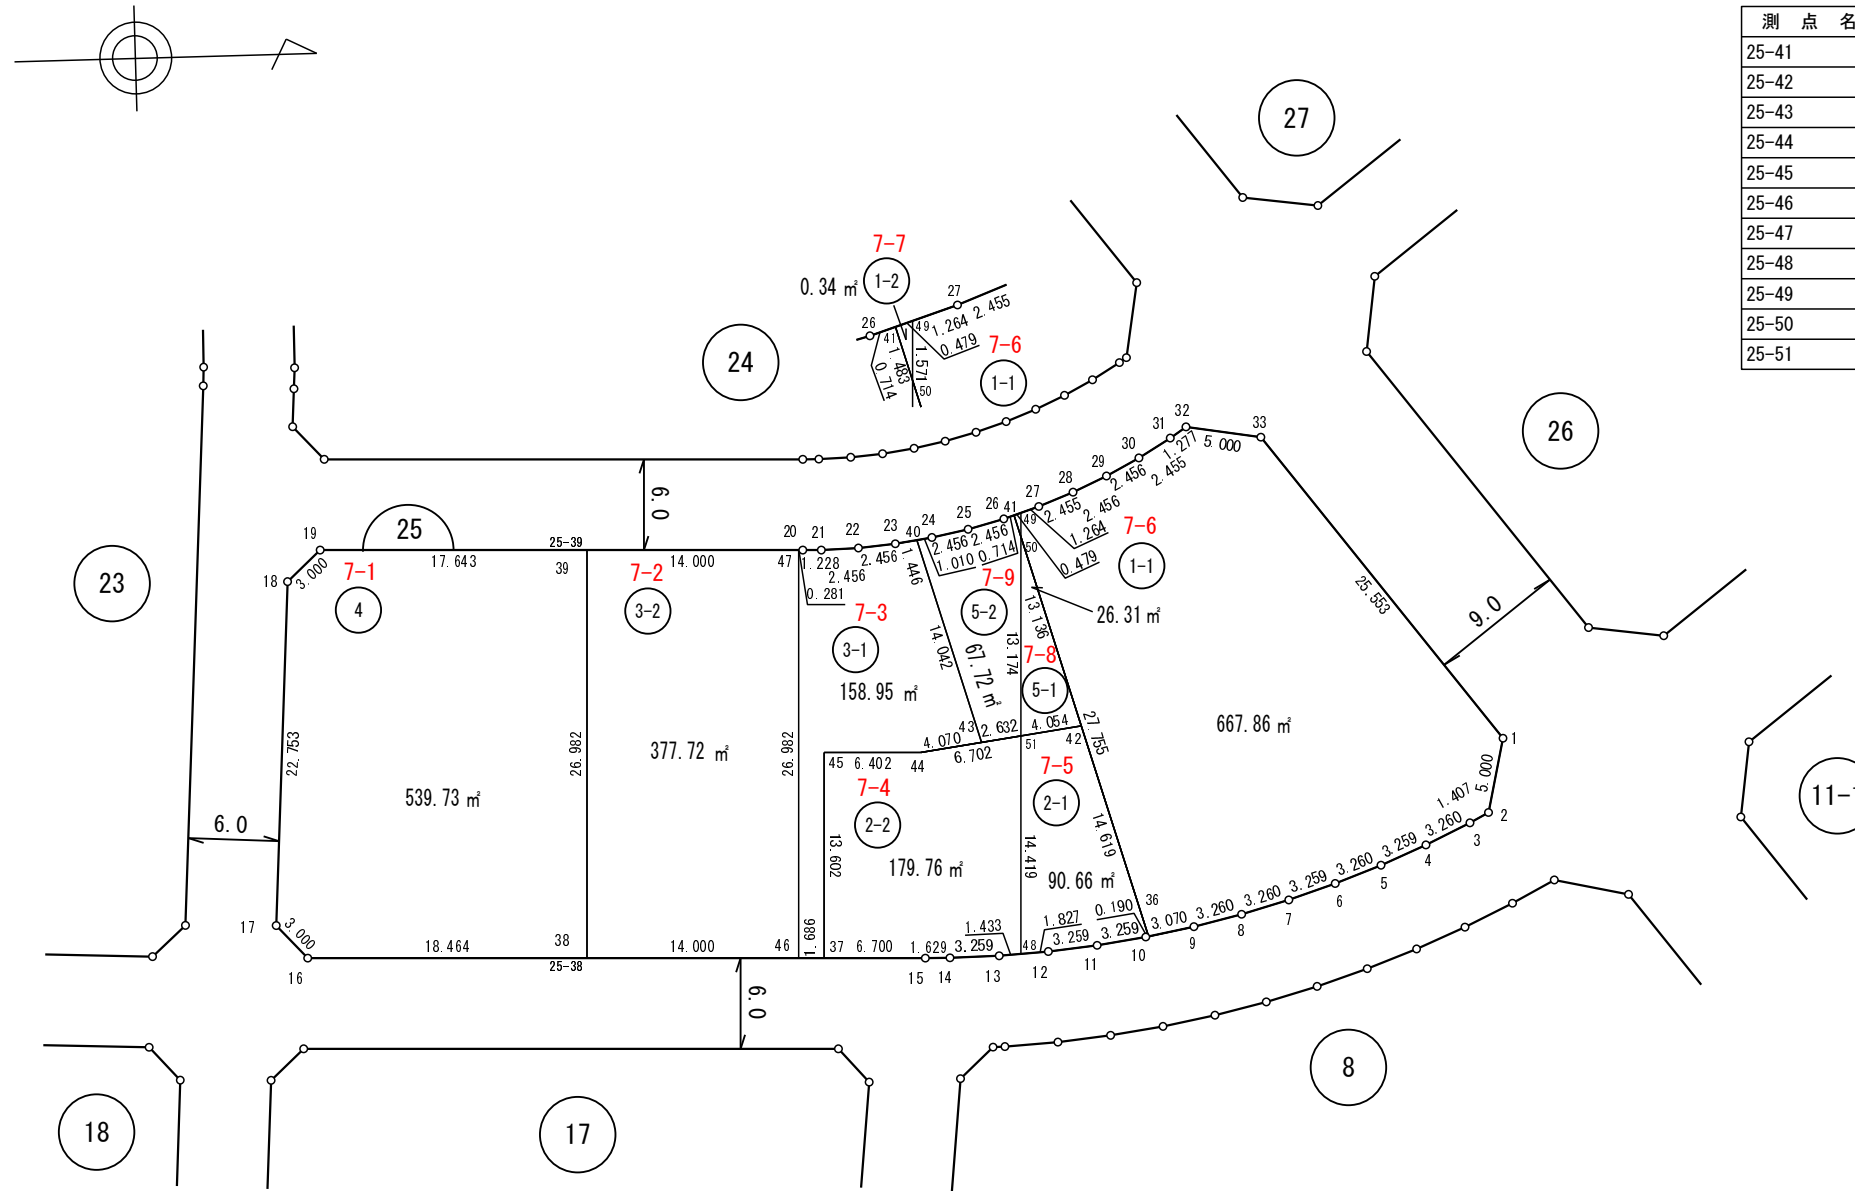

この図は、参考図で境界を証明するものではありません。
柏市役所

| 凡例 | |
|----|------------------|
| | 街区番号 |
| | 画地位置 (①は画地番号) |
| | 画地面積 (㎡) |
| | 辺長 (m) |

船戸二丁目

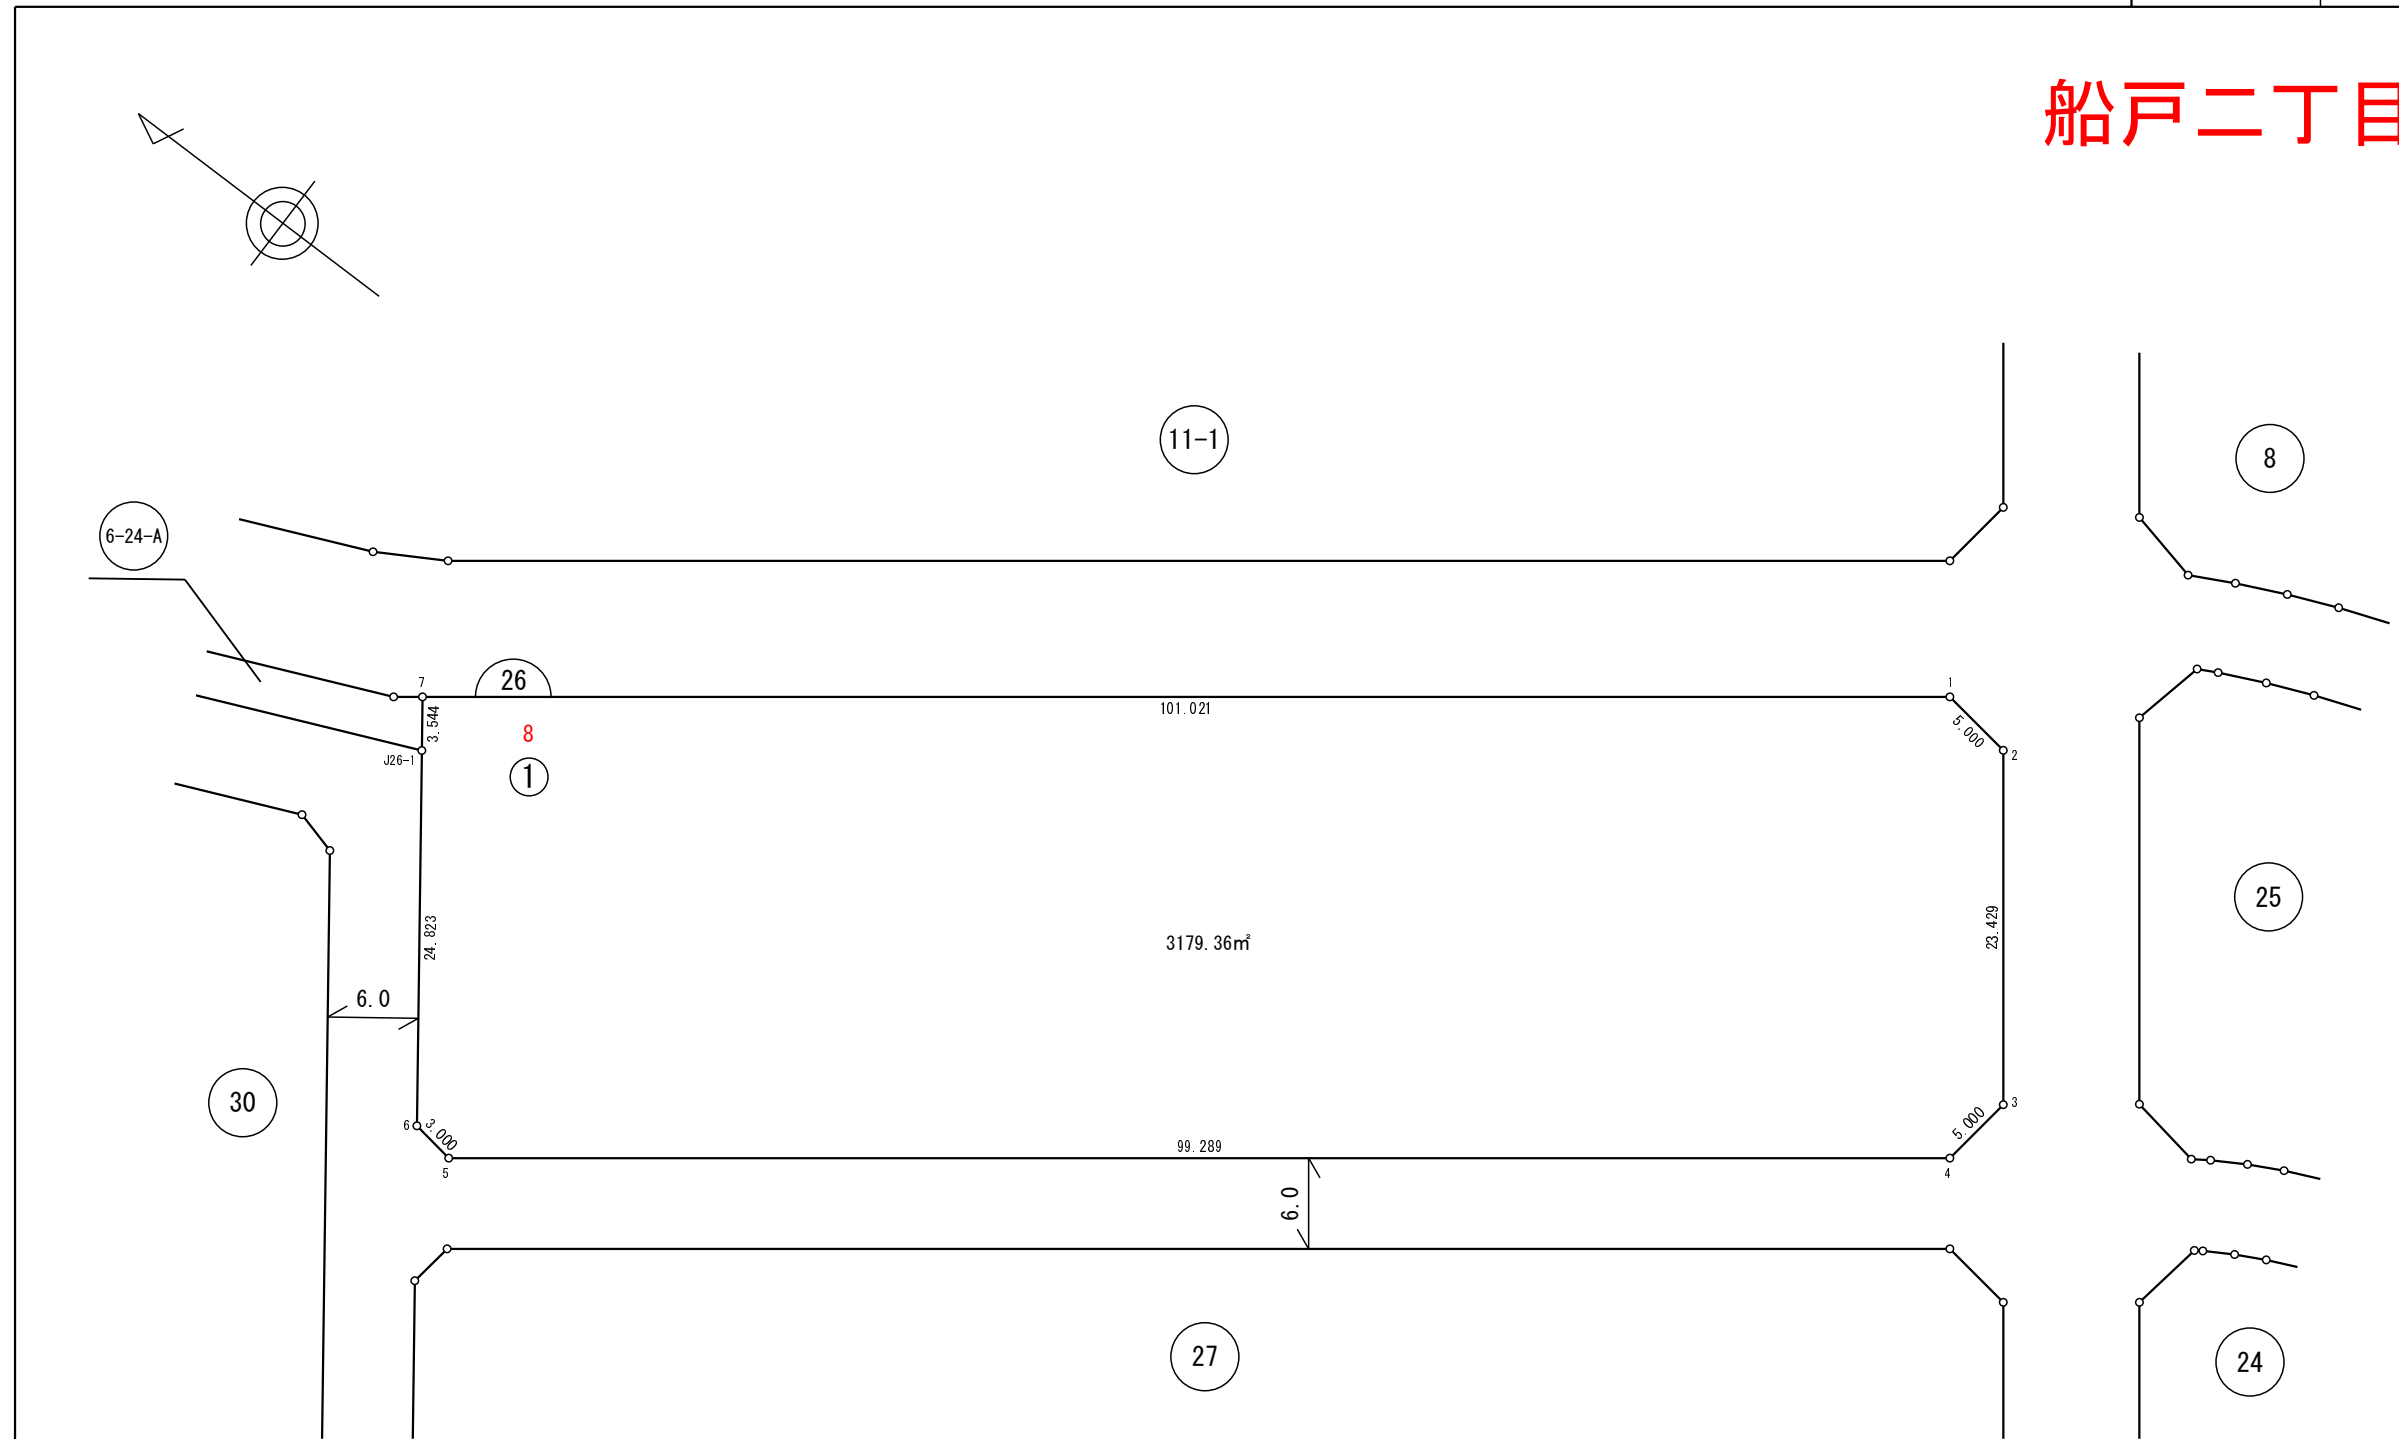

座標一覧表



| 測点名 | X座標 | Y座標 |
|-------|------------|------------|
| 26-1 | -9,606.141 | 11,144.693 |
| 26-2 | -9,611.094 | 11,144.013 |
| 26-3 | -9,625.257 | 11,125.350 |
| 26-4 | -9,624.578 | 11,120.396 |
| 26-5 | -9,545.483 | 11,060.376 |
| 26-6 | -9,542.514 | 11,060.803 |
| J26-1 | -9,527.771 | 11,080.774 |
| 26-7 | -9,525.666 | 11,083.626 |

日本測地系

この図は、参考図で境界を証明するものではありません。
柏市役所

| 凡例 | |
|----|------------------|
| | 街区番号 |
| | 画地位置 (①は画地番号) |
| | 画地面積 (㎡) |
| | 辺長 (m) |

船戸二丁目

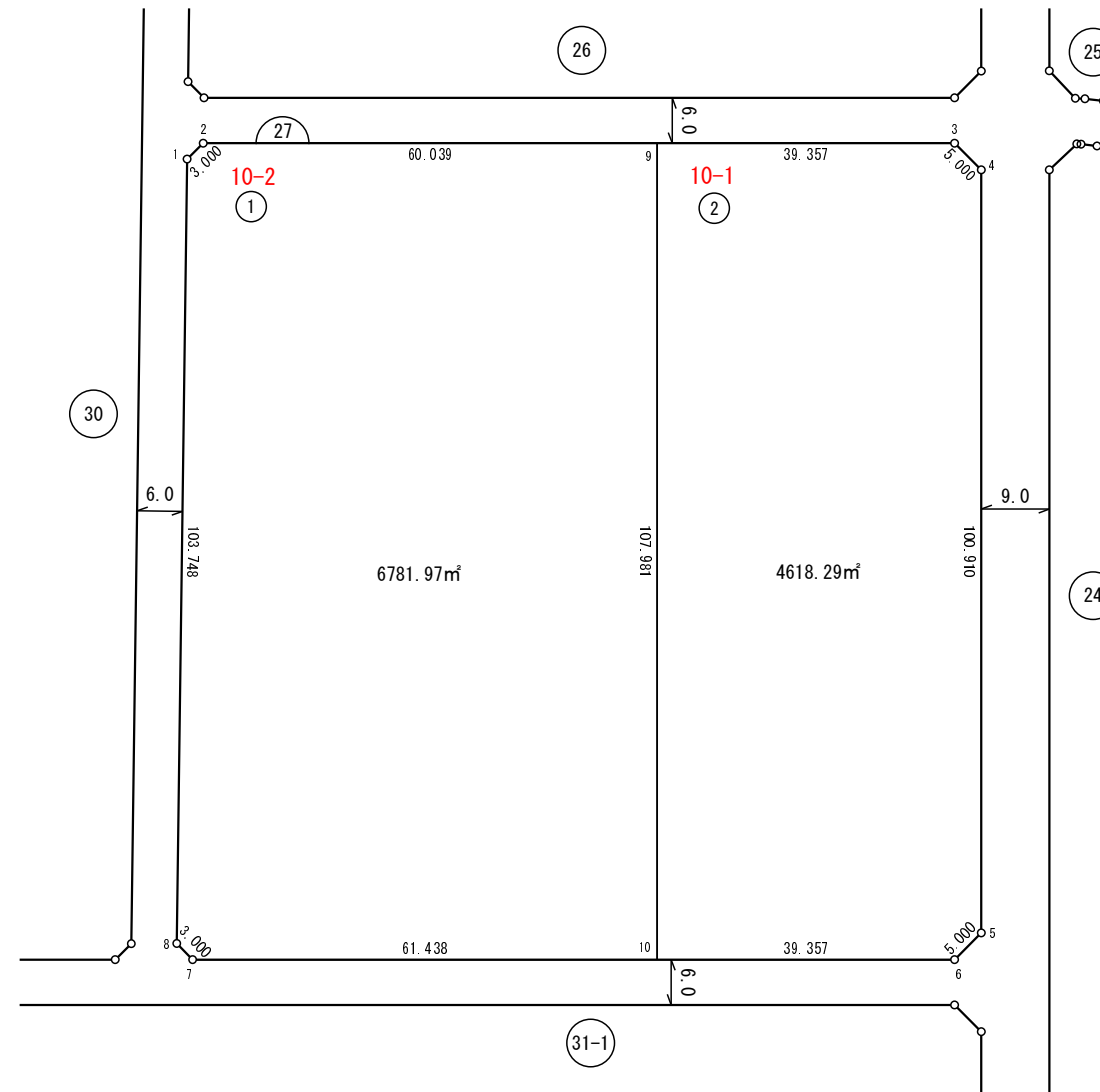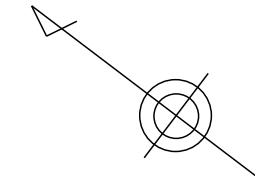

座標一覧表

| 測点名 | X座標 | Y座標 |
|-------|------------|------------|
| 27-1 | -9,548.598 | 11,052.562 |
| 27-2 | -9,549.025 | 11,055.532 |
| 27-3 | -9,628.205 | 11,115.616 |
| 27-4 | -9,633.159 | 11,114.937 |
| 27-5 | -9,694.158 | 11,034.551 |
| 27-6 | -9,693.479 | 11,029.598 |
| 27-7 | -9,613.184 | 10,968.667 |
| 27-8 | -9,610.215 | 10,969.095 |
| 27-9 | -9,596.853 | 11,091.825 |
| 27-10 | -9,662.127 | 11,005.806 |


日本測地系

この図は、参考図で境界を証明するものではありません。
柏市役所

| 凡例 | |
|----|------------------|
| | 街区番号 |
| | 画地位置 (①は画地番号) |
| | 画地面積 (㎡) |
| | 辺長 (m) |

この図は、参考図で境界を証明するものではありません。
柏市役所

船戸二丁目

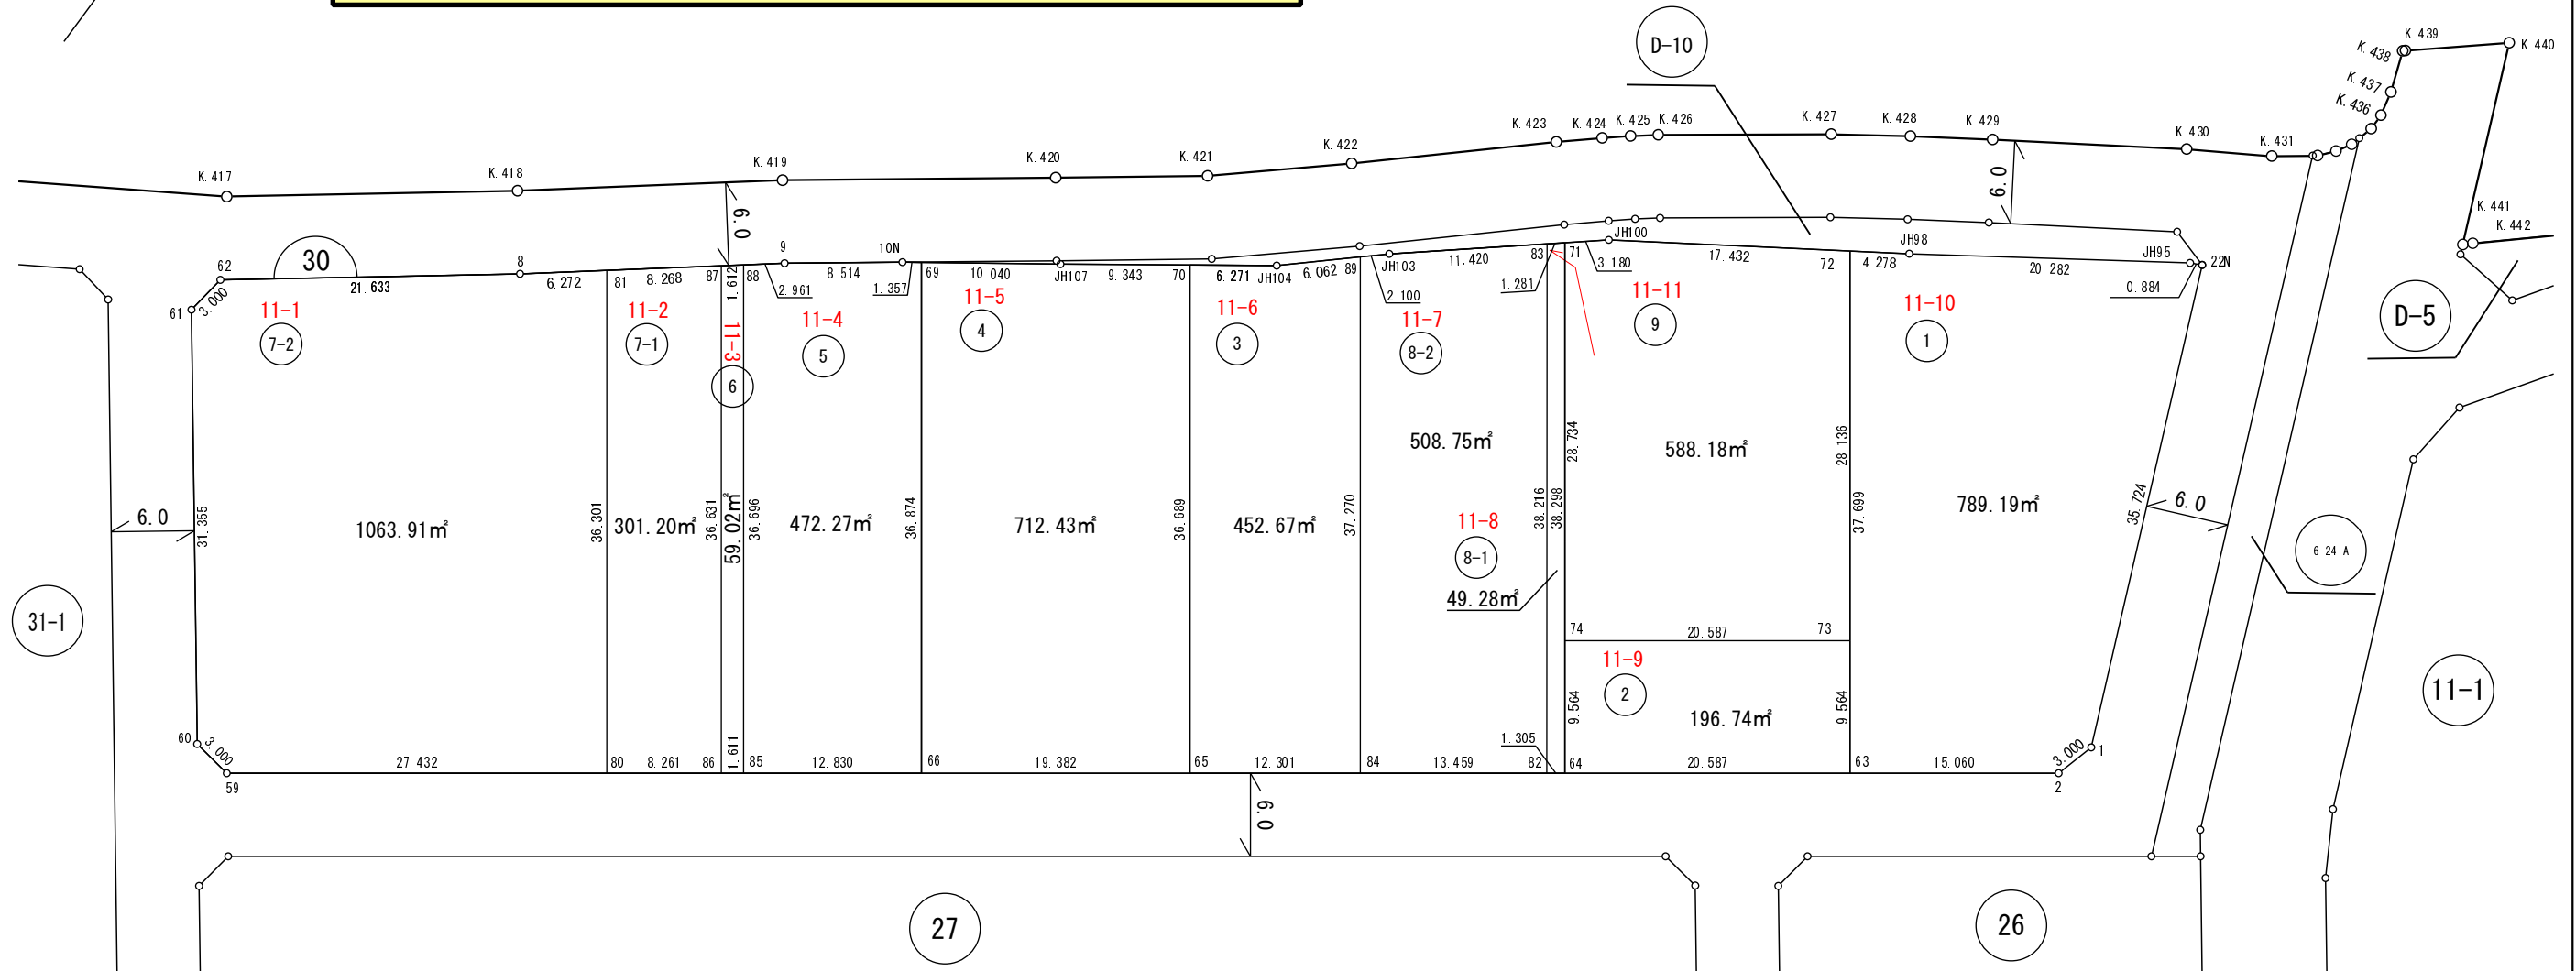

座 標 一 覧 表

| 測点名 | X座標 | Y座標 |
|--------|-----------|-----------|
| 30-1 | -9524.022 | 11072.604 |
| 30-2 | -9526.919 | 11071.825 |
| 30-8 | -9563.877 | 10961.061 |
| 30-9 | -9551.921 | 10975.973 |
| 30-10N | -9546.803 | 10982.777 |
| 30-22N | -9491.257 | 11058.370 |
| 30-59 | -9605.452 | 10965.445 |
| 30-60 | -9605.024 | 10962.475 |
| 30-61 | -9580.047 | 10943.521 |
| 30-62 | -9577.073 | 10943.919 |
| JH95 | -9491.650 | 11057.578 |
| JH98 | -9503.154 | 11040.874 |
| JH100 | -9515.231 | 11022.833 |

| 測点名 | X座標 | Y座標 |
|-------|-----------|-----------|
| JH103 | -9525.460 | 11010.685 |
| JH104 | -9530.958 | 11004.652 |
| JH107 | -9540.145 | 10992.027 |
| 30-63 | -9535.864 | 11059.709 |
| 30-64 | -9548.091 | 11043.146 |
| 30-65 | -9564.165 | 11021.372 |
| 30-66 | -9575.677 | 11005.778 |
| 30-69 | -9546.010 | 10983.878 |
| 30-70 | -9534.648 | 10999.581 |
| 30-71 | -9517.279 | 11020.401 |
| 30-72 | -9505.534 | 11037.319 |
| 30-73 | -9528.170 | 11054.029 |
| 30-74 | -9540.397 | 11037.466 |

| 測点名 | X座標 | Y座標 |
|-------|-----------|-----------|
| 30-80 | -9589.159 | 10987.514 |
| 30-81 | -9559.954 | 10965.954 |
| 30-82 | -9548.866 | 11042.096 |
| 30-83 | -9518.104 | 11019.421 |
| 30-84 | -9556.859 | 11031.268 |
| 30-85 | -9583.296 | 10995.456 |
| 30-86 | -9584.253 | 10994.160 |
| 30-87 | -9554.782 | 10972.404 |
| 30-88 | -9553.774 | 10973.662 |
| 30-89 | -9526.875 | 11009.133 |

日本測地系

| 凡 例 | |
|-----|------------------|
| | 街区番号 |
| | 画地位置 (①は画地番号) |
| | 画地面積 (㎡) |
| | 辺長 (m) |



この図は、参考図で境界を証明するものではありません。
 柏市役所

座標一覧表

| 測点名 | X座標 | Y座標 |
|---------|------------|------------|
| 31.1-3 | -9,737.692 | 10,977.182 |
| 31.1-4 | -9,737.012 | 10,972.229 |
| 31.1-5 | -9,701.736 | 10,945.469 |
| 31.1-6 | -9,719.055 | 10,919.458 |
| 31.1-7 | -9,718.465 | 10,916.517 |
| 31.1-8 | -9,640.269 | 10,864.449 |
| 31.1-16 | -9,697.106 | 11,024.818 |
| 31.1-17 | -9,702.060 | 11,024.139 |
| 31.1-19 | -9,583.018 | 10,938.244 |
| 31.1-20 | -9,629.231 | 10,882.038 |
| 31.1-21 | -9,615.925 | 10,898.485 |
| 31.1-22 | -9,602.253 | 10,912.766 |
| 31.1-23 | -9,589.305 | 10,928.228 |

日本測地系

凡例

| | |
|--|------------------|
| | 街区番号 |
| | 画地位置 (①は画地番号) |
| | 画地面積 (㎡) |
| | 辺長 (m) |