


船戸三丁目

街区面積	3270.53㎡
画地面積	3267.81㎡

座標一覧表

測点名	X座標	Y座標
19-1	-9,761.178	11,172.284
19-2	-9,758.561	11,173.752
19-3	-9,750.709	11,196.769
19-4	-9,730.977	11,235.591
19-5	-9,716.195	11,243.804
19-6	-9,714.933	11,246.526
19-7	-9,719.472	11,269.492
19-8	-9,724.028	11,271.552
19-9	-9,724.487	11,271.285
19-10	-9,728.220	11,269.000
19-11	-9,731.883	11,266.602
19-12	-9,735.470	11,264.093
19-13	-9,738.979	11,261.476
19-14	-9,742.407	11,258.754
19-15	-9,745.750	11,255.928
19-16	-9,749.005	11,253.001
19-17	-9,752.169	11,249.977
19-18	-9,755.240	11,246.857
19-19	-9,758.214	11,243.645
19-20	-9,761.089	11,240.344
19-21	-9,763.862	11,236.957
19-22	-9,766.530	11,233.487
19-23	-9,769.091	11,229.937
19-24	-9,771.543	11,226.310
19-25	-9,773.883	11,222.611
19-26	-9,775.010	11,220.735
19-27	-9,796.511	11,184.329
19-28	-9,794.524	11,179.741
19-29	-9,750.908	11,196.185
19-30	-9,745.371	11,207.272
19-31	-9,733.324	11,230.973
19-32	-9,722.751	11,240.162
19-33	-9,737.602	11,262.503
19-35	-9,754.468	11,247.641
19-36	-9,774.273	11,221.962
19-37	-9,780.597	11,211.275


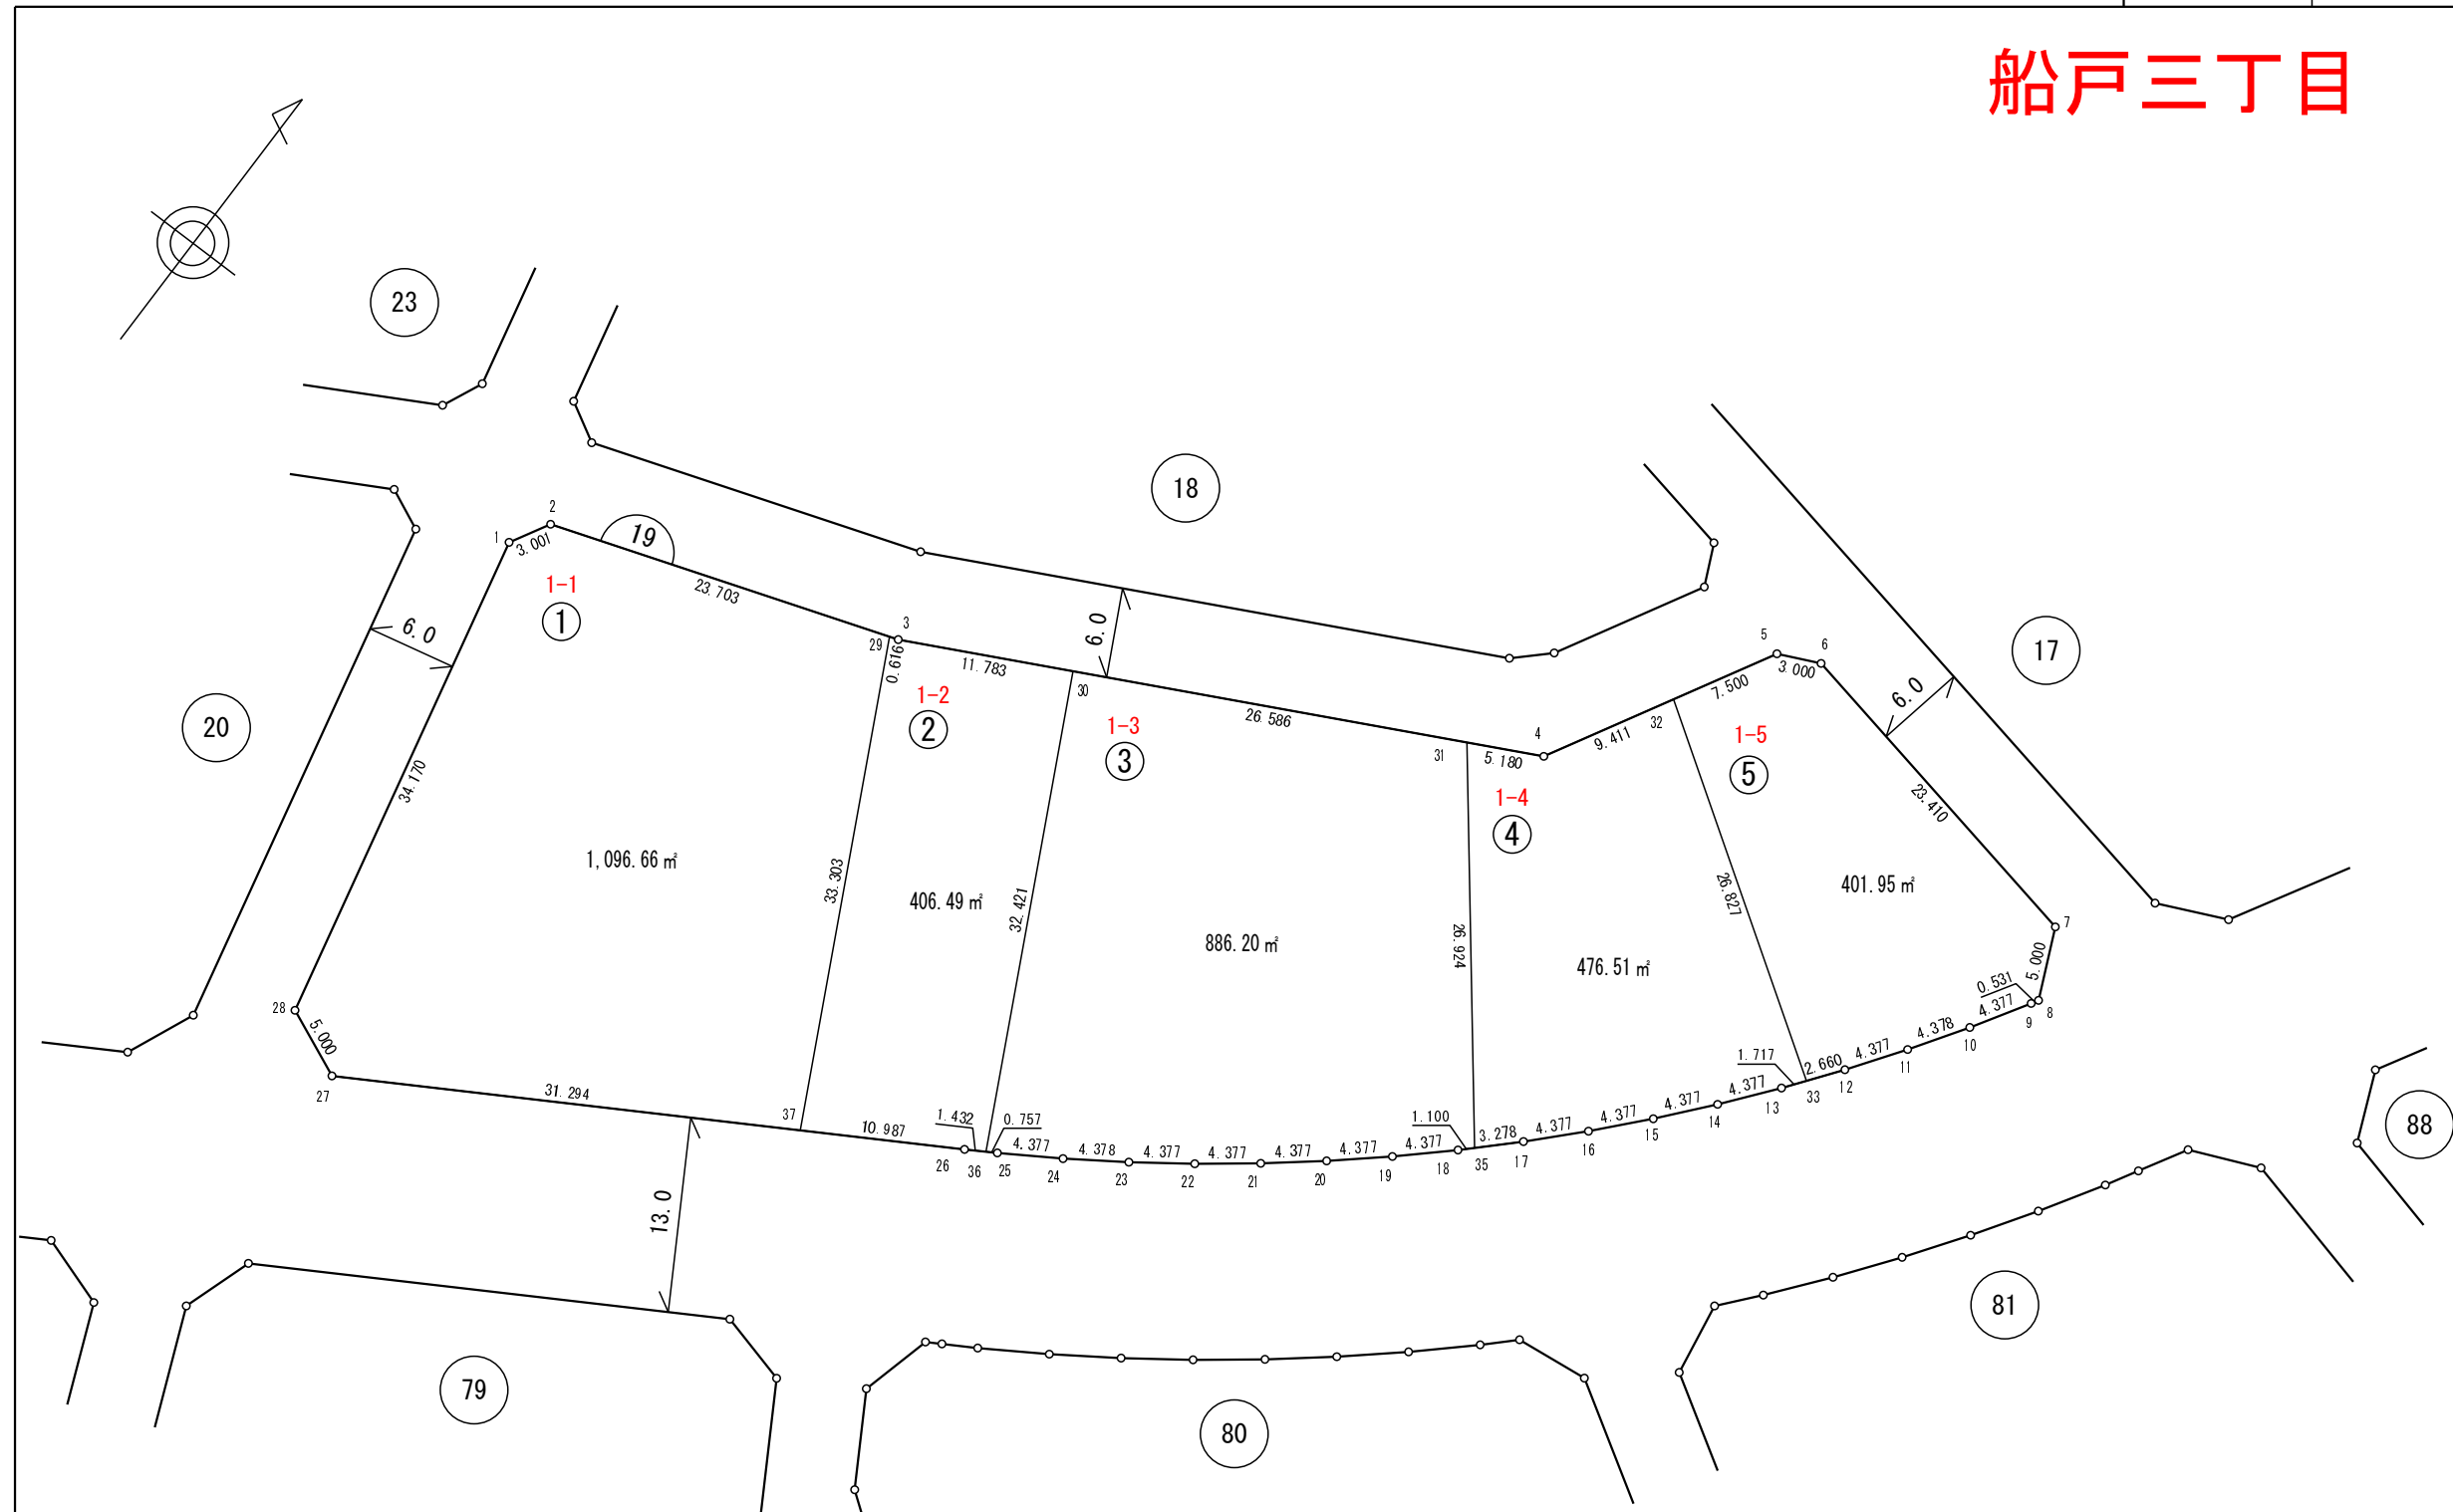


この図は、参考図で境界を証明するものではありません。
柏市役所

凡例	
	街区番号
	画地位置 (①は画地番号)
	画地面積 (㎡)
	辺長 (m)

街区番号	18BL	縮尺	1/500
街区面積	2182.66㎡		
画地面積	2181.21㎡		

船戸三丁目

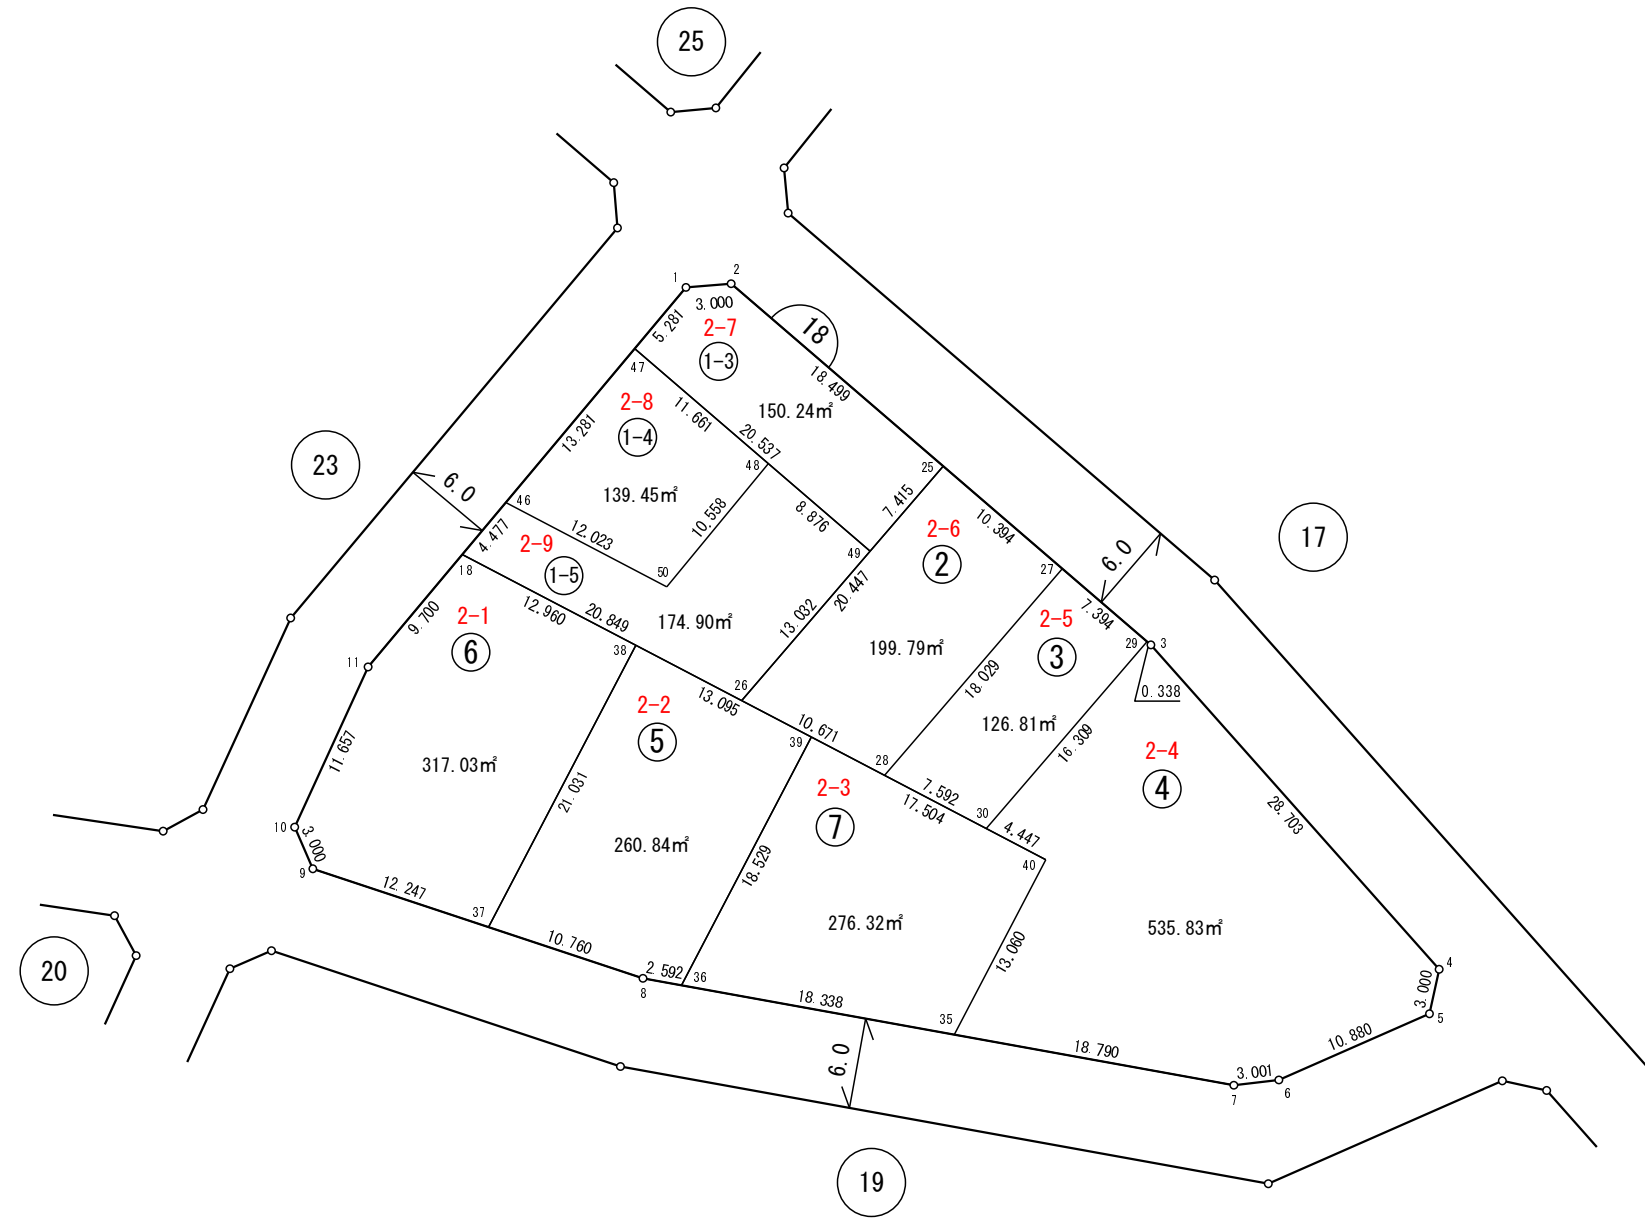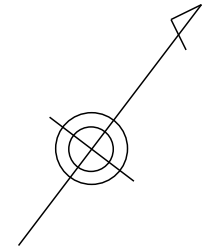

座標一覧表

測点名	X座標	Y座標
18-1	-9,707.052	11,169.072
18-2	-9,705.050	11,171.306
18-3	-9,707.291	11,207.862
18-4	-9,712.857	11,236.020
18-5	-9,715.578	11,237.283
18-6	-9,725.089	11,231.999
18-7	-9,727.170	11,229.838
18-8	-9,745.168	11,194.429
18-9	-9,752.596	11,172.654
18-10	-9,751.129	11,170.037
18-11	-9,739.753	11,167.494
18-18	-9,730.064	11,167.962
18-25	-9,706.182	11,189.770
18-26	-9,726.591	11,188.519
18-27	-9,706.818	11,200.145
18-28	-9,724.813	11,199.041
18-29	-9,707.270	11,207.525
18-30	-9,723.548	11,206.527
18-35	-9,735.684	11,213.087
18-36	-9,743.993	11,196.740
18-37	-9,748.642	11,184.245
18-38	-9,727.905	11,180.741
18-39	-9,725.723	11,193.652
18-40	-9,722.807	11,210.911
18-46	-9,725.593	11,168.177
18-47	-9,712.327	11,168.817
18-48	-9,713.040	11,180.457
18-49	-9,713.584	11,189.316
18-50	-9,723.590	11,180.033

この図は、参考図で境界を証明するものではありません。
柏市役所

凡例	
	街区番号
	画地位置 (①は画地番号)
	画地面積 (㎡)
	辺長 (m)


街区番号	17BL	縮尺	1/500
街区面積	4739.16㎡		
画地面積	4736.24㎡		

船戸三丁目

測点名	X座標	Y座標
17-44	-9,687.663	11,248.886
17-45	-9,688.700	11,256.835
17-46	-9,664.096	11,216.400
17-47	-9,664.353	11,218.849
17-48	-9,666.271	11,237.099
17-49	-9,668.090	11,254.409
17-50	-9,669.034	11,263.384
17-51	-9,689.277	11,261.257
17-52	-9,688.109	11,252.305
17-53	-9,685.858	11,235.040
17-54	-9,683.485	11,216.839
17-55	-9,683.166	11,214.396

座標一覧表

測点名	X座標	Y座標
17-1N	-9,661.482	11,170.461
17-2N	-9,659.506	11,172.718
17-3N	-9,670.516	11,277.493
17-4	-9,678.499	11,293.287
17-5	-9,683.265	11,294.799
17-6	-9,683.719	11,294.558
17-7	-9,685.614	11,293.495
17-8	-9,712.132	11,278.357
17-9	-9,714.209	11,273.809
17-10	-9,701.327	11,208.630
17-11	-9,699.050	11,171.488
17-12	-9,696.836	11,169.464
17-14	-9,701.109	11,205.083
17-15	-9,700.674	11,197.986
17-16	-9,700.327	11,192.322
17-17	-9,674.539	11,170.093
17-18	-9,676.610	11,189.225
17-20	-9,678.036	11,193.688
17-21	-9,679.816	11,199.264
17-22	-9,682.047	11,206.252
17-23	-9,682.144	11,206.554
17-24	-9,701.128	11,205.390
17-25	-9,661.950	11,195.981
17-26	-9,678.221	11,194.271
17-27	-9,692.935	11,289.316
17-28	-9,695.585	11,287.803
17-29	-9,712.154	11,263.411
17-30	-9,702.769	11,215.930
17-31	-9,683.520	11,217.109
17-32	-9,689.737	11,264.785
17-33	-9,692.561	11,264.612
17-34	-9,704.613	11,282.649
17-35	-9,702.184	11,264.022
17-36	-9,710.589	11,255.493
17-37	-9,709.024	11,247.576
17-38	-9,707.461	11,239.665
17-39	-9,705.897	11,231.753
17-40	-9,704.333	11,223.842
17-41	-9,684.556	11,225.054
17-42	-9,685.592	11,232.998
17-43	-9,686.628	11,240.942

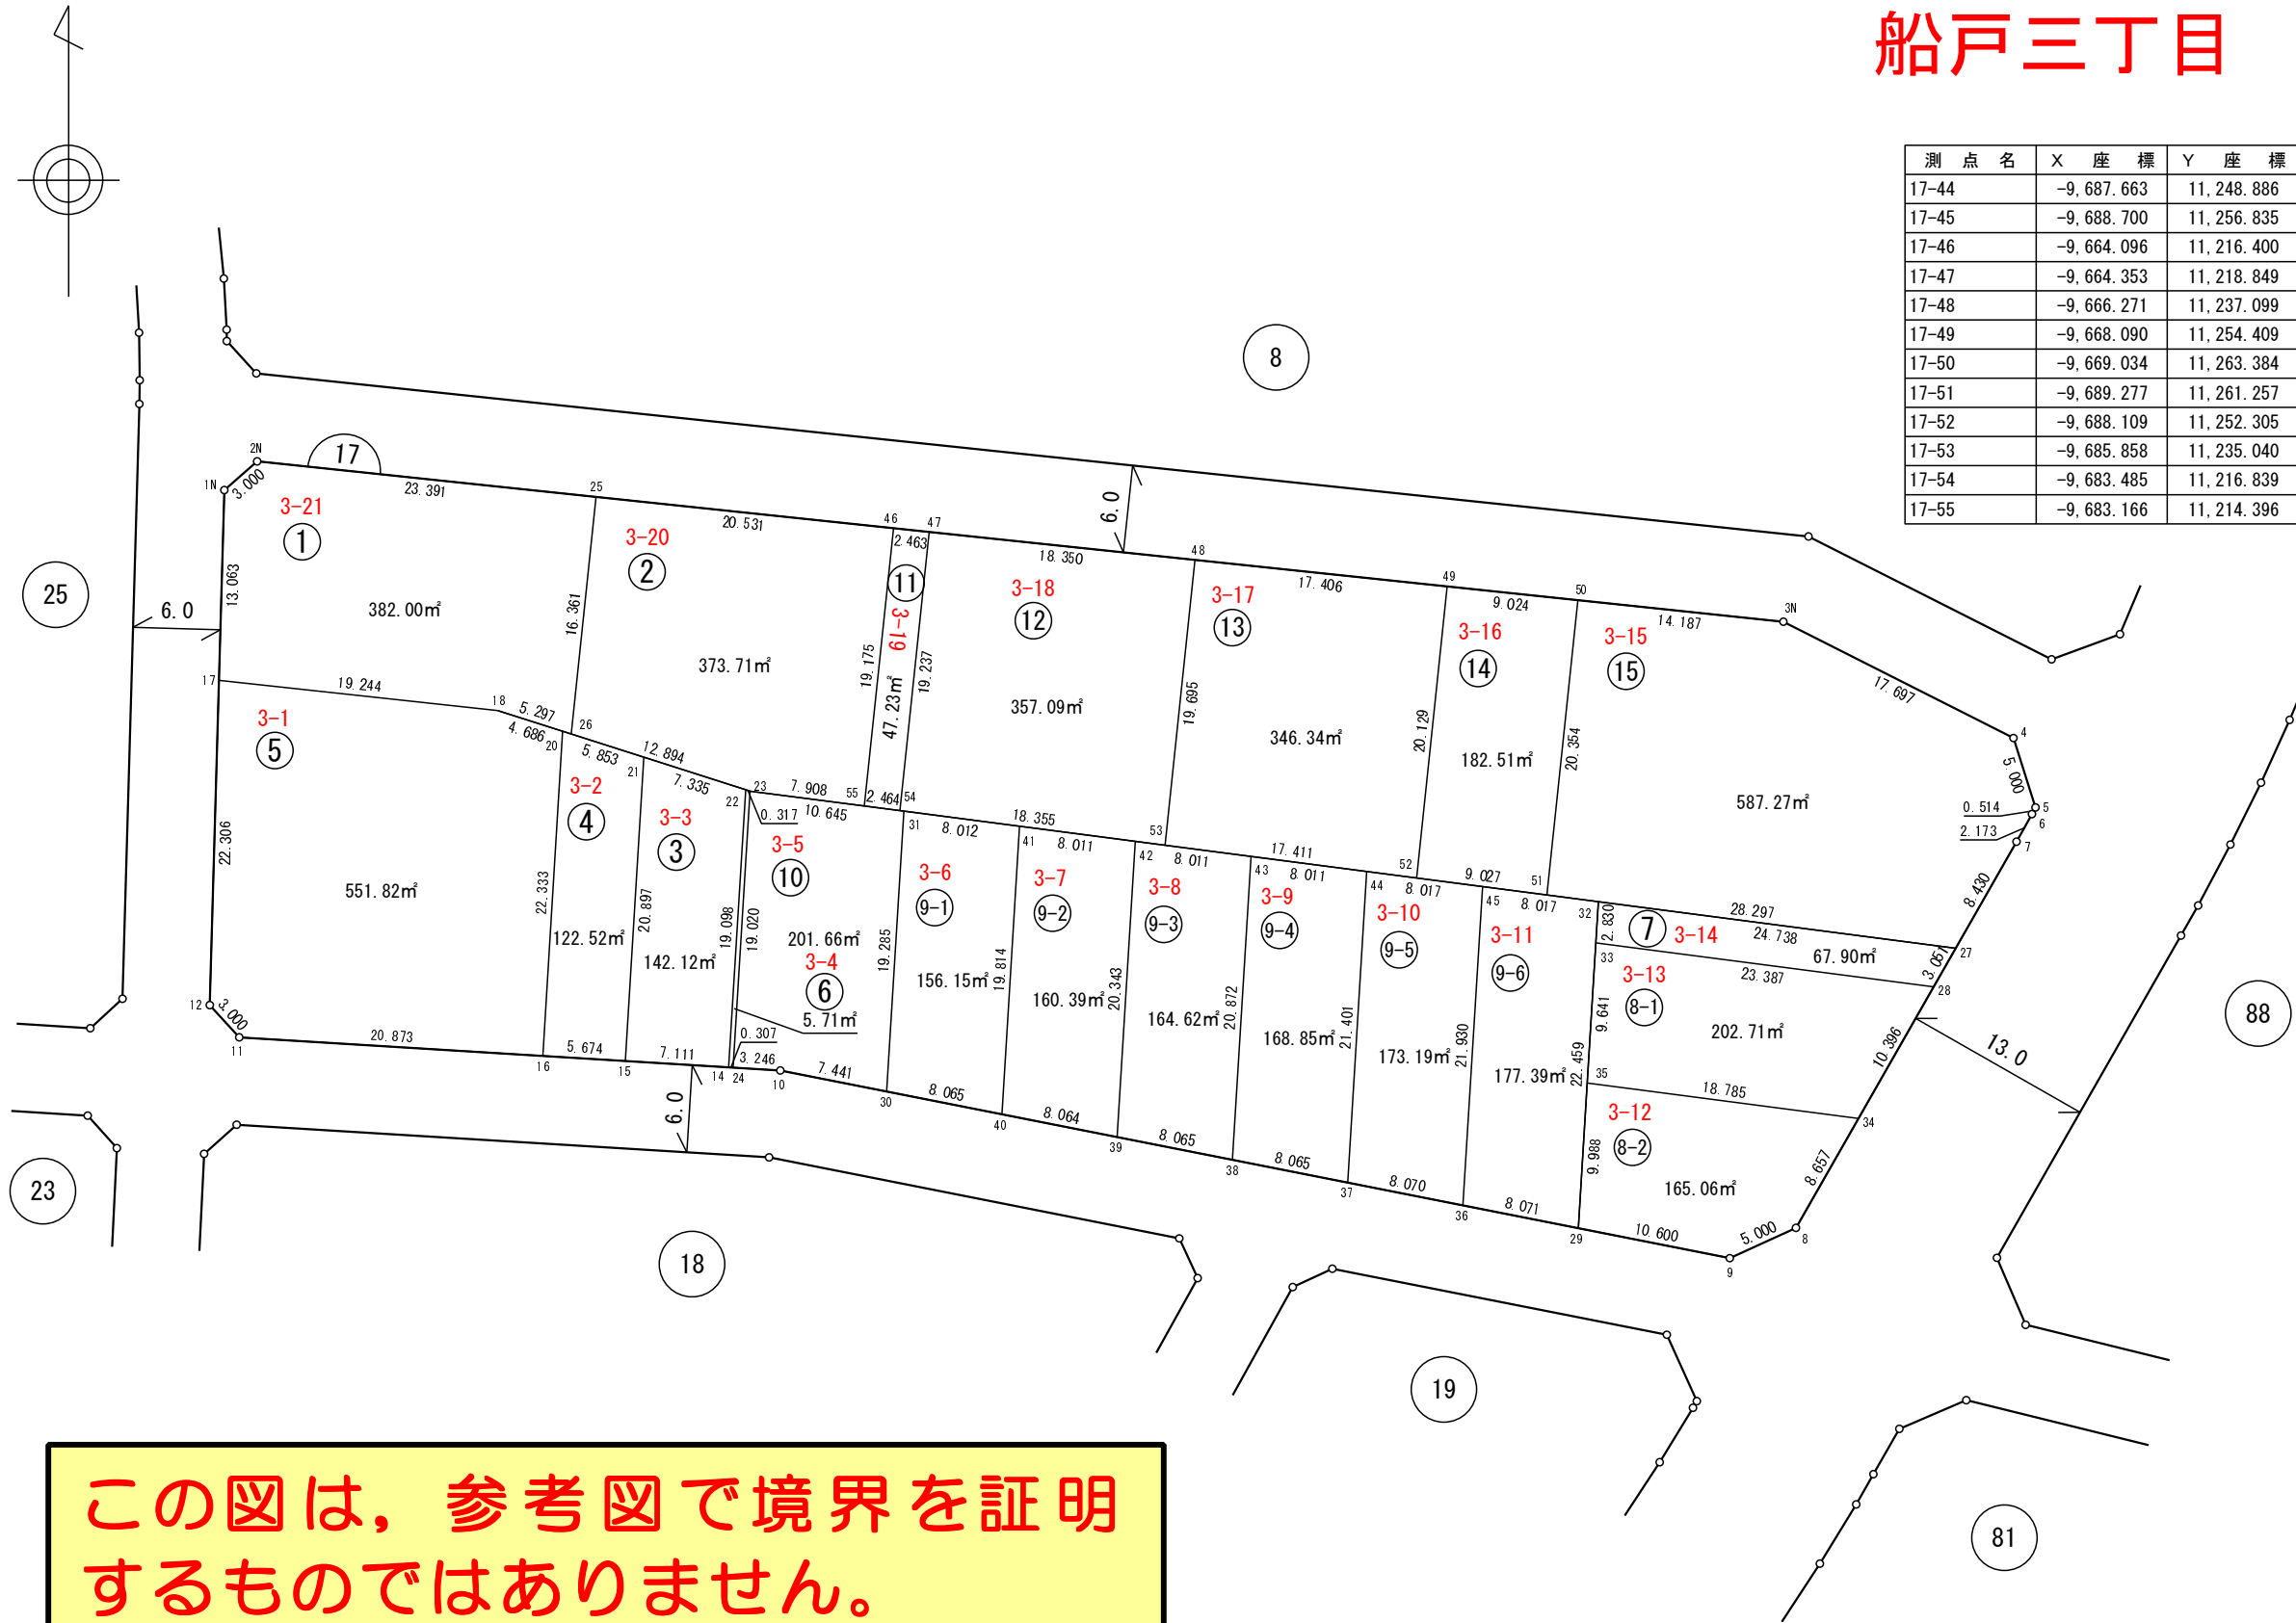

この図は、参考図で境界を証明するものではありません。
柏市役所



凡例

	街区番号
	画地位置 (①は画地番号)
	画地面積 (㎡)
	辺長 (m)

街区番号	8BL	縮尺	1/1,000
街区面積	16390.08㎡		
画地面積	16379.87㎡		

船戸三丁目

この図は、参考図で境界を証明するものではありません。
柏市役所

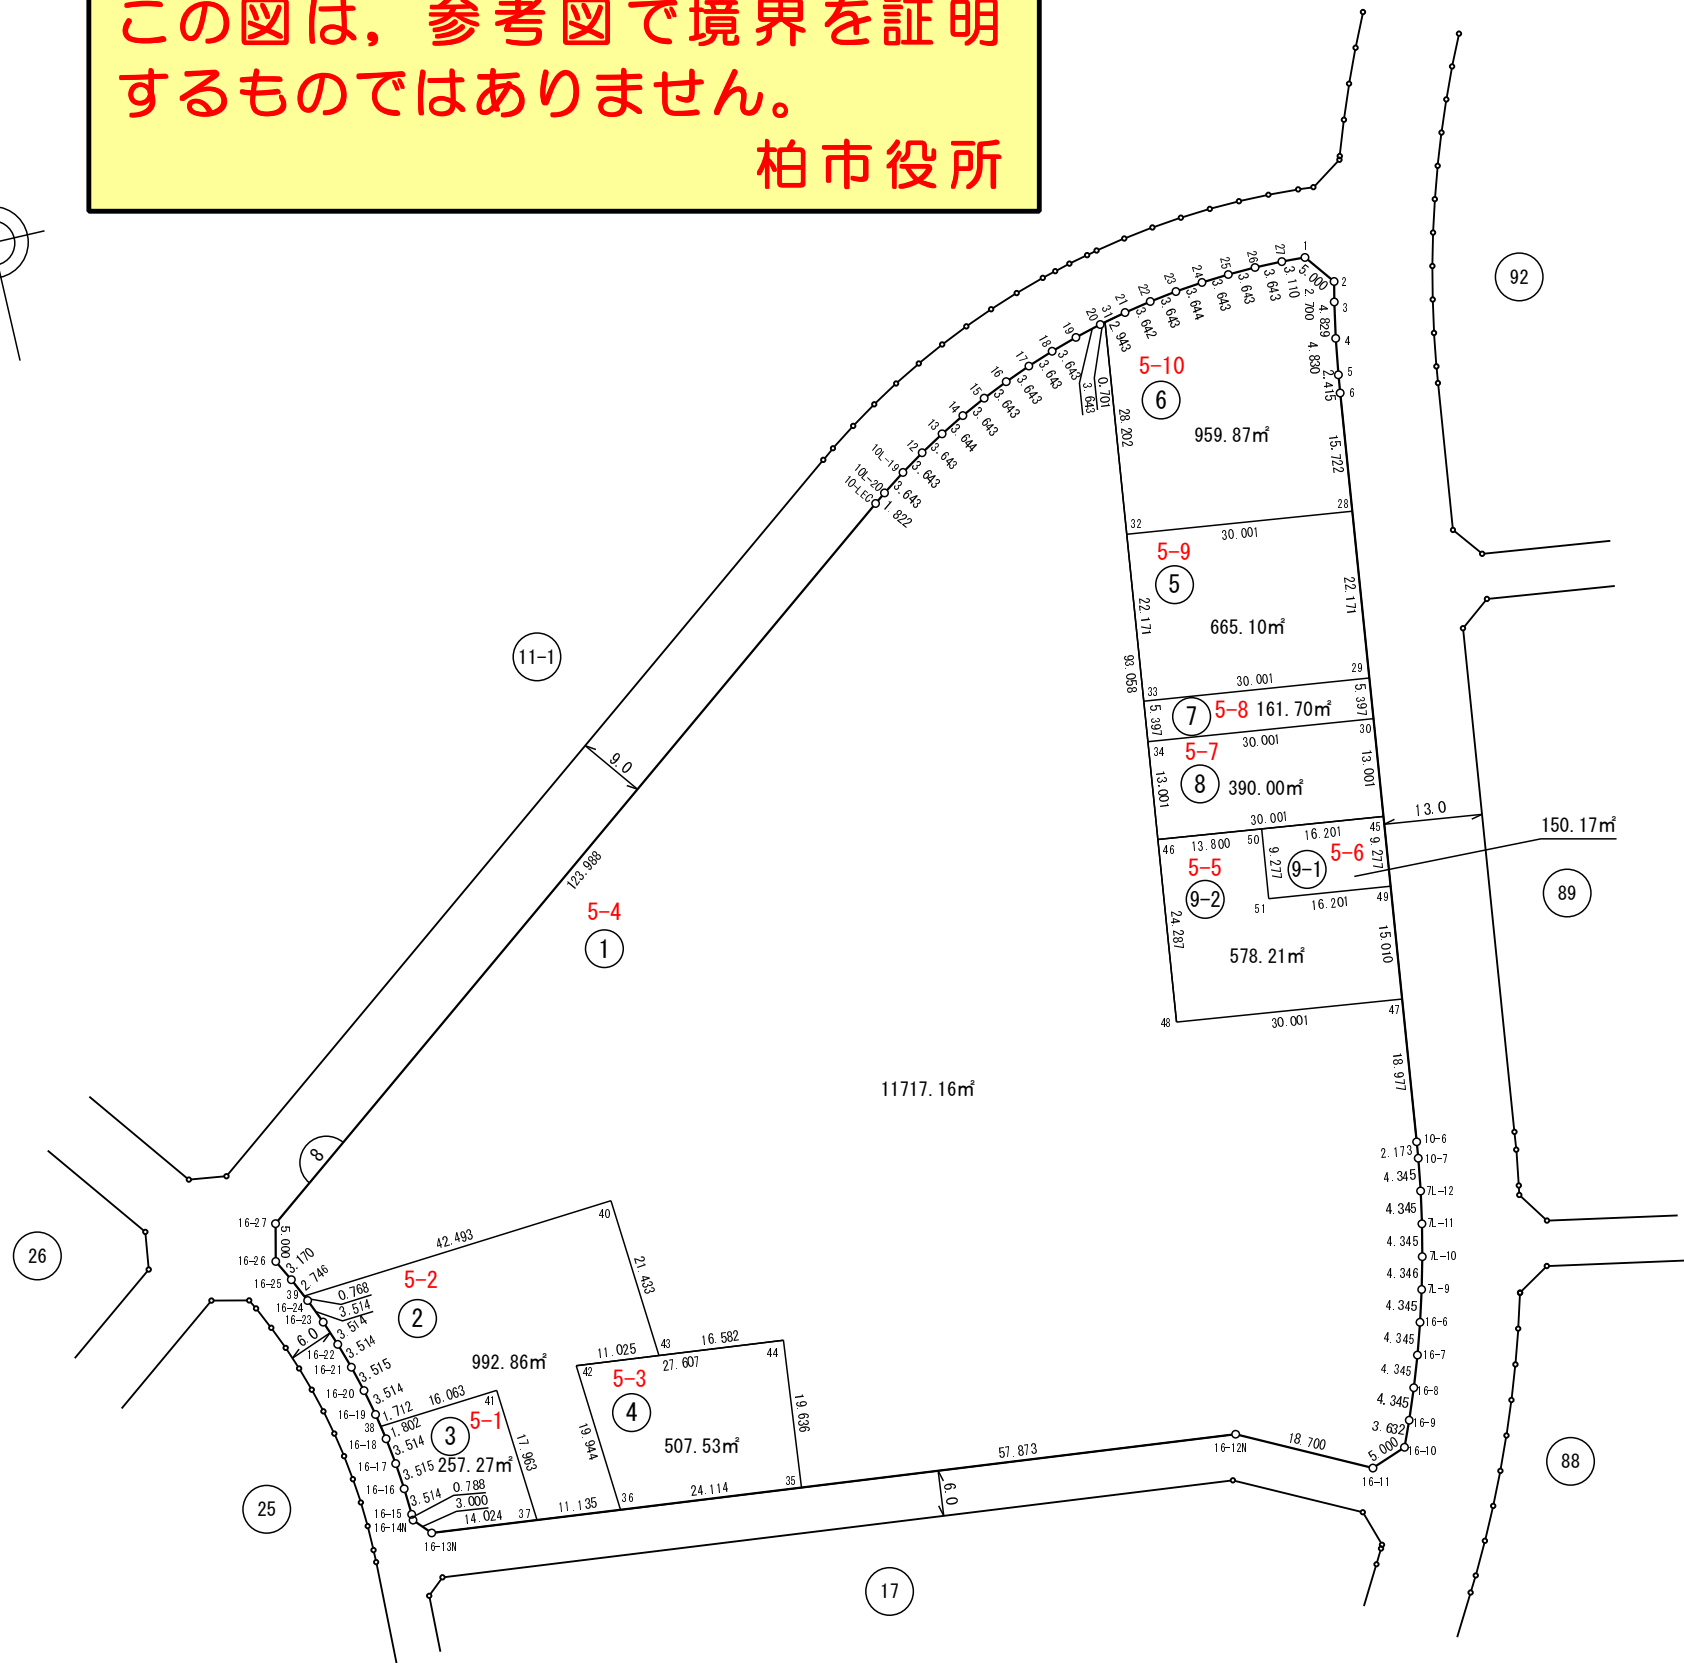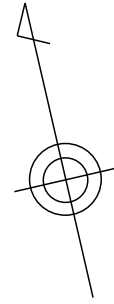

座標一覧表

測点名	X座標	Y座標
16-18	-9,639.979	11,169.584
16-19	-9,636.524	11,168.943
16-20	-9,633.099	11,168.156
16-21	-9,629.710	11,167.225
16-22	-9,626.364	11,166.151
16-23	-9,623.066	11,164.937
16-24	-9,619.823	11,163.584
16-25	-9,616.640	11,162.096
16-26	-9,613.828	11,160.633
16-27	-9,608.950	11,161.728
7L-9	-9,651.547	11,307.501
7L-10	-9,647.332	11,308.560
7L-11	-9,643.088	11,309.491
7L-12	-9,638.818	11,310.293
8-28	-9,549.193	11,321.711
8-29	-9,571.191	11,318.945
8-30	-9,576.546	11,318.272
8-31	-9,517.468	11,295.464
8-32	-9,545.450	11,291.945
8-33	-9,567.448	11,289.179
8-34	-9,572.803	11,288.505
8-35	-9,658.616	11,221.660
8-36	-9,656.096	11,197.678
8-37	-9,654.932	11,186.604
8-38	-9,638.208	11,169.255
8-39	-9,619.127	11,163.259
8-40	-9,615.981	11,205.635
8-41	-9,637.018	11,185.274
8-42	-9,636.203	11,196.257
8-43	-9,637.355	11,207.222
8-44	-9,639.088	11,223.712
8-45	-9,589.445	11,316.650
8-46	-9,585.702	11,286.883
8-47	-9,613.543	11,313.620
8-48	-9,609.799	11,283.853
8-49	-9,598.650	11,315.492
8-50	-9,587.424	11,300.575
8-51	-9,596.629	11,299.418


測点名	X座標	Y座標
8-1	-9,515.072	11,323.168
8-2	-9,519.045	11,326.204
8-3	-9,521.682	11,325.621
8-4	-9,526.427	11,324.724
8-5	-9,531.198	11,323.974
8-6	-9,533.594	11,323.673
8-12	-9,528.853	11,268.009
8-13	-9,527.003	11,271.147
8-14	-9,525.275	11,274.355
8-15	-9,523.673	11,277.627
8-16	-9,522.199	11,280.959
8-17	-9,520.855	11,284.345
8-18	-9,519.643	11,287.781
8-19	-9,518.565	11,291.261
8-20	-9,517.623	11,294.780
8-21	-9,516.818	11,298.334
8-22	-9,516.152	11,301.915
8-23	-9,515.624	11,305.520
8-24	-9,515.237	11,309.143
8-25	-9,514.991	11,312.778
8-26	-9,514.885	11,316.419
8-27	-9,514.921	11,320.062
10-6	-9,632.371	11,311.252
10-7	-9,634.525	11,310.965
10-LEC	-9,534.000	11,260.498
10L-19	-9,530.824	11,264.945
10L-20	-9,532.912	11,261.960
16-12N	-9,664.664	11,279.217
16-13N	-9,653.467	11,172.657
16-14N	-9,651.252	11,170.634
16-6	-9,655.727	11,306.314
16-7	-9,659.869	11,305.002
16-8	-9,663.970	11,303.565
16-9	-9,668.025	11,302.005
16-10	-9,671.374	11,300.599
16-11	-9,673.100	11,295.906
16-15	-9,650.464	11,170.623
16-16	-9,646.956	11,170.425
16-17	-9,643.458	11,170.078

凡例	
	街区番号
	画地位置 (①は画地番号)
	画地面積(㎡)
	辺長(m)


街区番号	11-1BL	縮尺	1/1,000
街区面積	49173.54m ²		
画地面積	49173.54m ²		

この図は、参考図で境界を証明するものではありません。
柏市役所

船戸三丁目

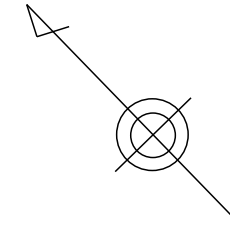


1/3

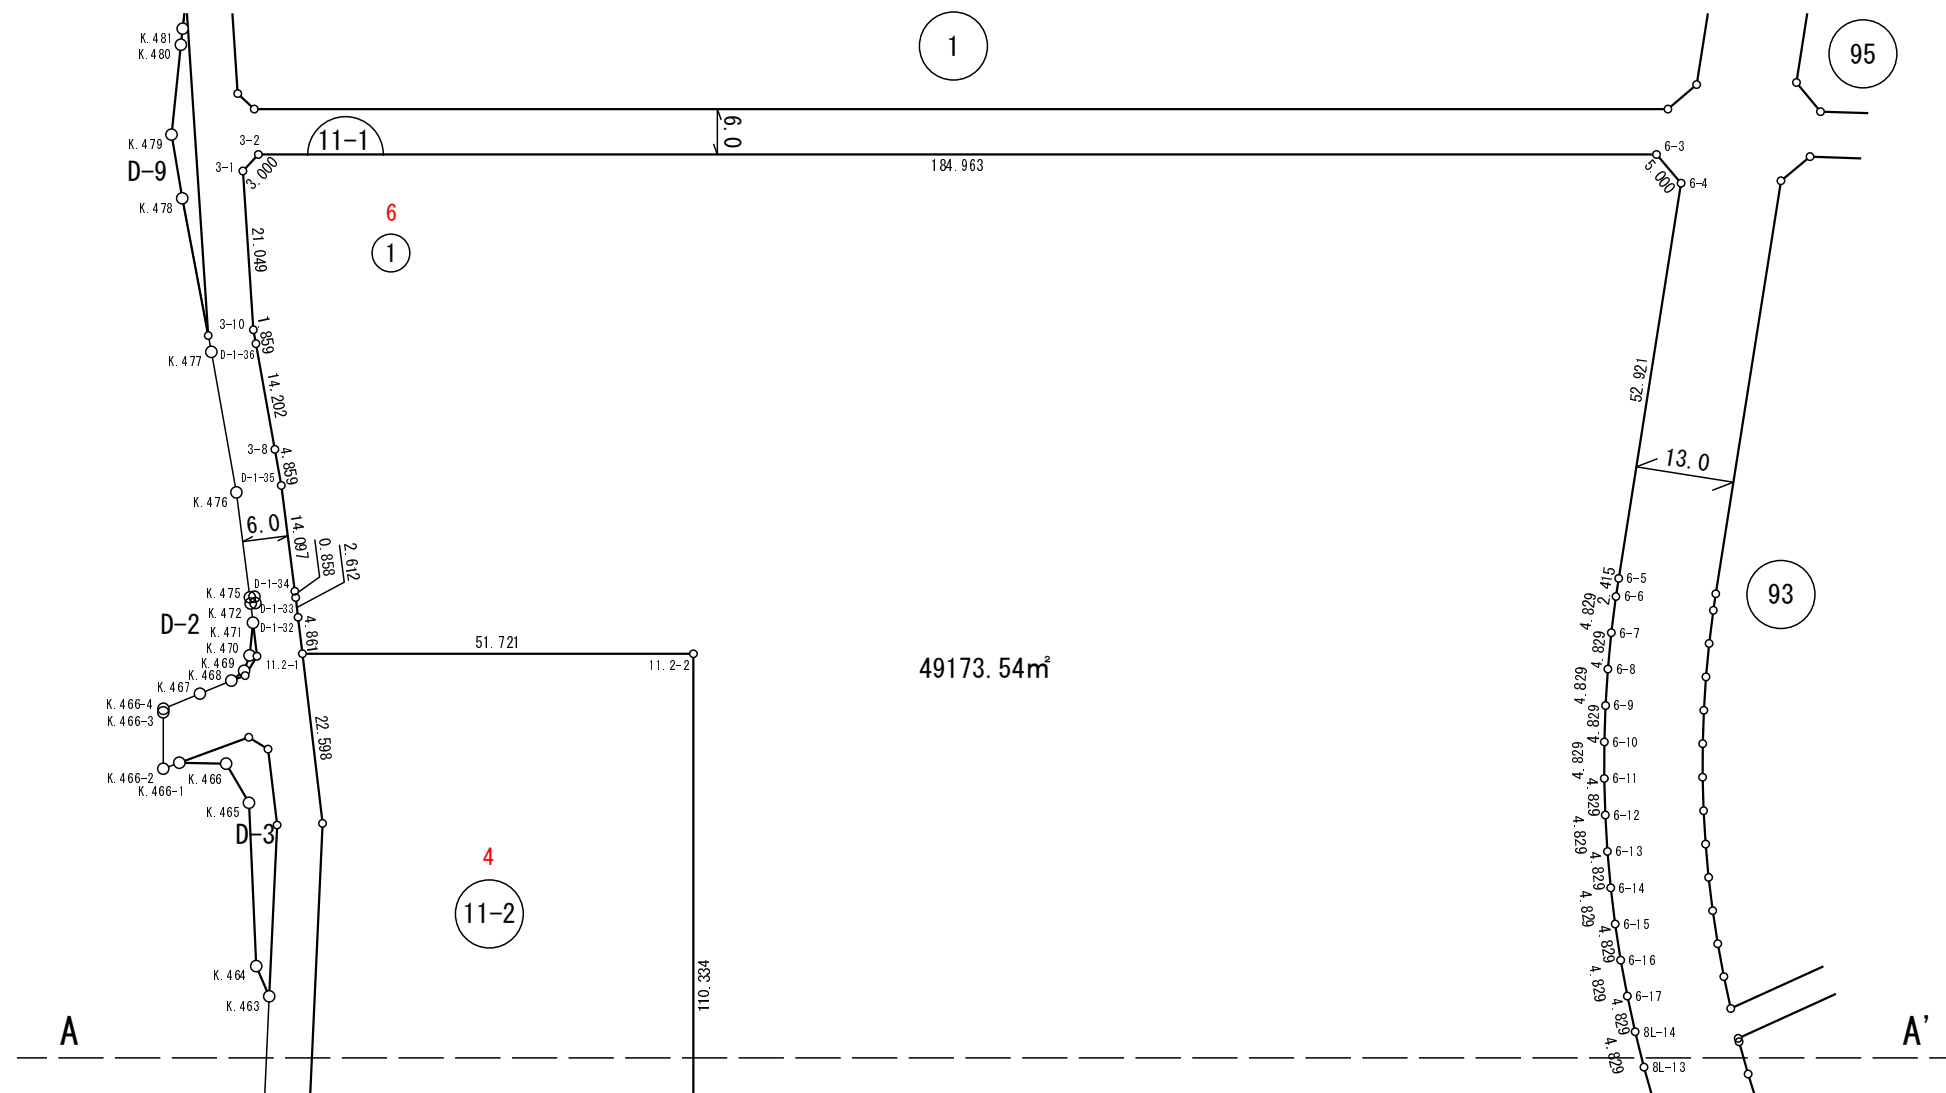

	街区番号
	画地位置 (①は画地番号)
	画地面積 (m ²)
	辺長 (m)

街区番号	11-1BL	縮尺	1/1,000
街区面積	49173.54m ²		
画地面積	49173.54m ²		

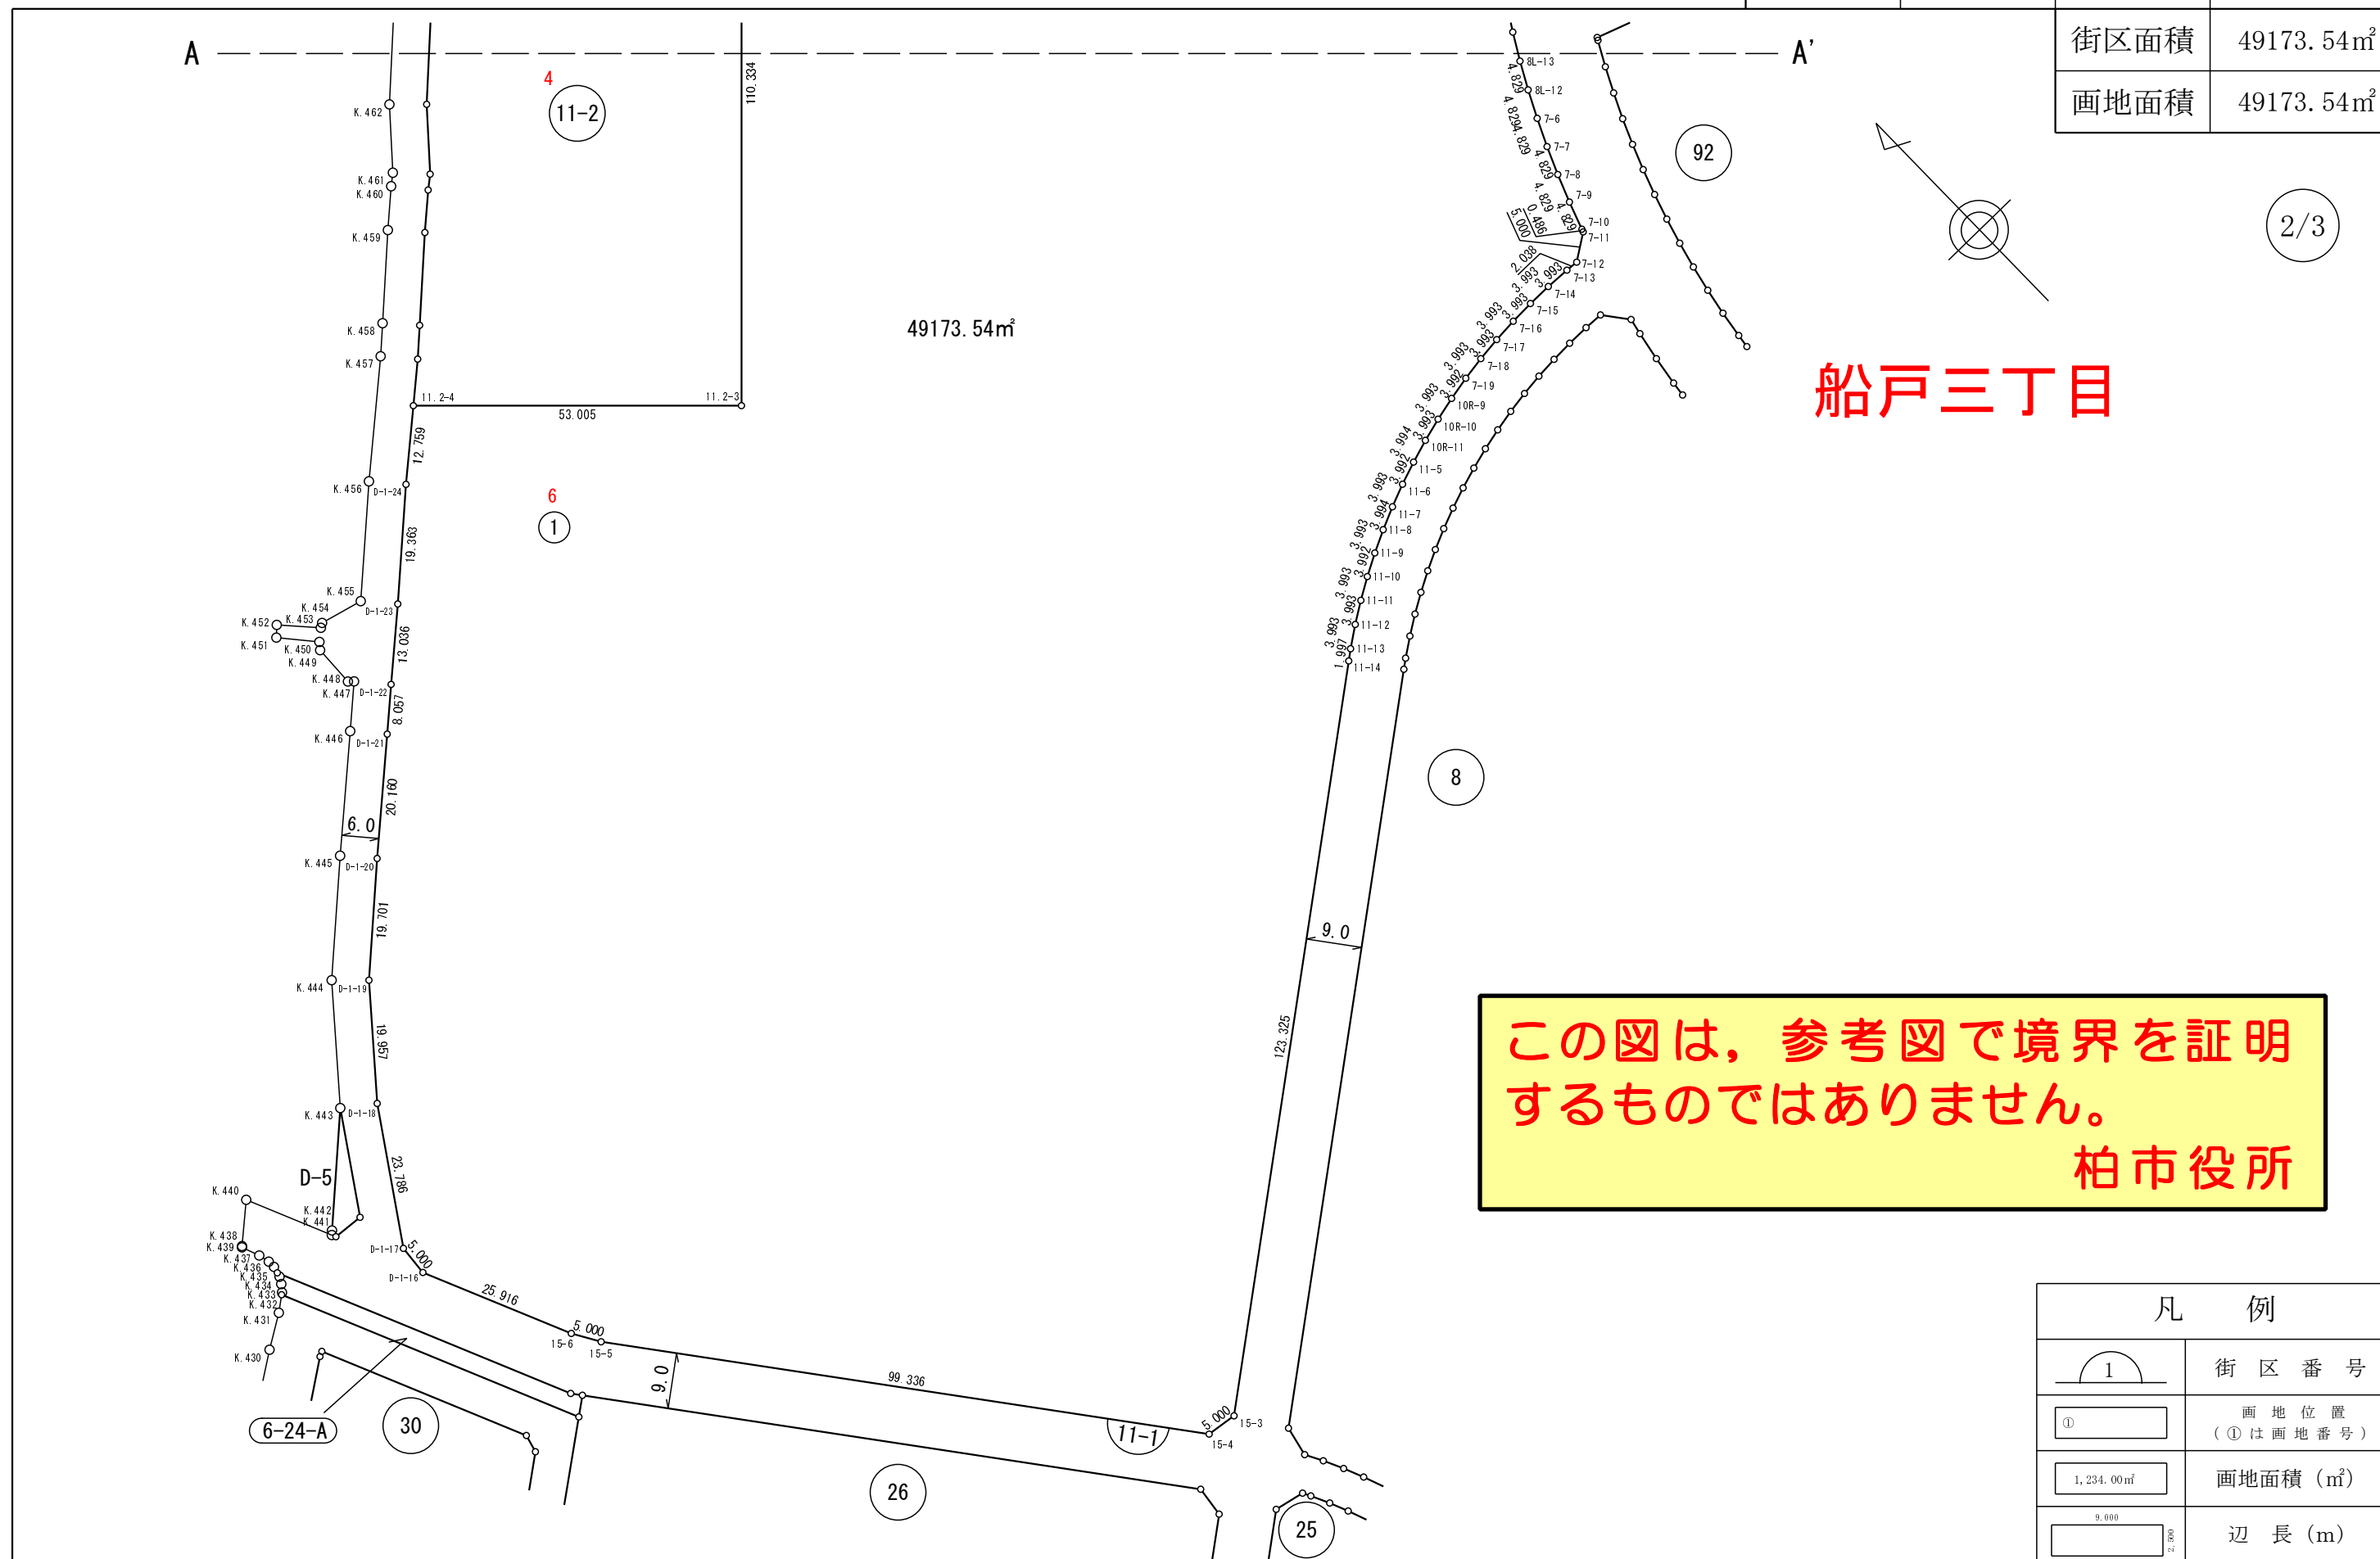

この図は、参考図で境界を証明するものではありません。
柏市役所

凡 例	
1	街区番号
①	画地位置 (①は画地番号)
1,234.00m ²	画地面積 (m ²)
9,000 2,300	辺長 (m)

街区番号	11-1BL	縮尺	
		街区面積	49173.54m ²
		画地面積	49173.54m ²

座 標 一 覧 表

測点名	X座標	Y座標
3-1	-9262.444	11292.033
3-2	-9262.302	11295.030
6-3	-9391.174	11427.706
6-4	-9396.164	11427.388
6-5	-9427.917	11385.051
6-6	-9429.366	11383.119
6-7	-9432.381	11379.346
6-8	-9435.511	11375.669
6-9	-9438.753	11372.090
6-10	-9442.104	11368.613
6-11	-9445.561	11365.241
6-12	-9449.120	11361.977
6-13	-9452.778	11358.824
6-14	-9456.532	11355.786
6-15	-9460.377	11352.865
6-16	-9464.311	11350.064
6-17	-9468.330	11347.386
8L-14	-9472.429	11344.833
8L-13	-9476.604	11342.407
8L-12	-9480.853	11340.112
7-6	-9485.171	11337.949
7-7	-9489.553	11335.920
7-8	-9493.996	11334.027
7-9	-9498.495	11332.272
7-10	-9503.046	11330.657
7-11	-9503.509	11330.509
7-12	-9506.277	11326.345
7-13	-9506.099	11324.314
7-14	-9505.905	11320.326
7-15	-9505.866	11316.333
7-16	-9505.982	11312.342
7-17	-9506.252	11308.358
7-18	-9506.676	11304.388
7-19	-9507.254	11300.437
10R-9	-9507.985	11296.512
10R-10	-9508.867	11292.618

測点名	X座標	Y座標
10R-11	-9509.899	11288.761
11-5	-9511.080	11284.946
11-6	-9512.408	11281.181
11-7	-9513.881	11277.470
11-8	-9515.497	11273.818
11-9	-9517.253	11270.232
11-10	-9519.146	11266.717
11-11	-9521.175	11263.278
11-12	-9523.335	11259.920
11-13	-9525.623	11256.648
11-14	-9526.830	11255.057
15-3	-9601.380	11156.816
15-4	-9600.700	11151.862
15-5	-9521.569	11091.814
15-6	-9517.253	11089.289
D-1-16	-9493.484	11078.962
D-1-17	-9488.504	11079.416
D-1-18	-9468.763	11092.684
D-1-19	-9453.551	11105.603
D-1-20	-9440.373	11120.248
D-1-21	-9427.093	11135.416
D-1-22	-9421.774	11141.467
D-1-23	-9413.200	11151.286
D-1-24	-9400.267	11165.697
11.2-4	-9391.983	11175.401
11.2-3	-9428.914	11213.423
11.2-2	-9349.770	11290.297
11.2-1	-9313.731	11253.199
D-1-32	-9309.869	11256.150
D-1-33	-9307.793	11257.736
D-1-34	-9307.100	11258.240
D-1-35	-9295.826	11266.704
3-8	-9291.799	11269.423
D-1-36	-9280.029	11277.371
3-10	-9278.477	11278.394

この図は、参考図で境界を証明するものではありません。
柏市役所

凡 例	
	街区番号
	画地位置 (①は画地番号)
	画地面積 (m ²)
	辺長 (m)