
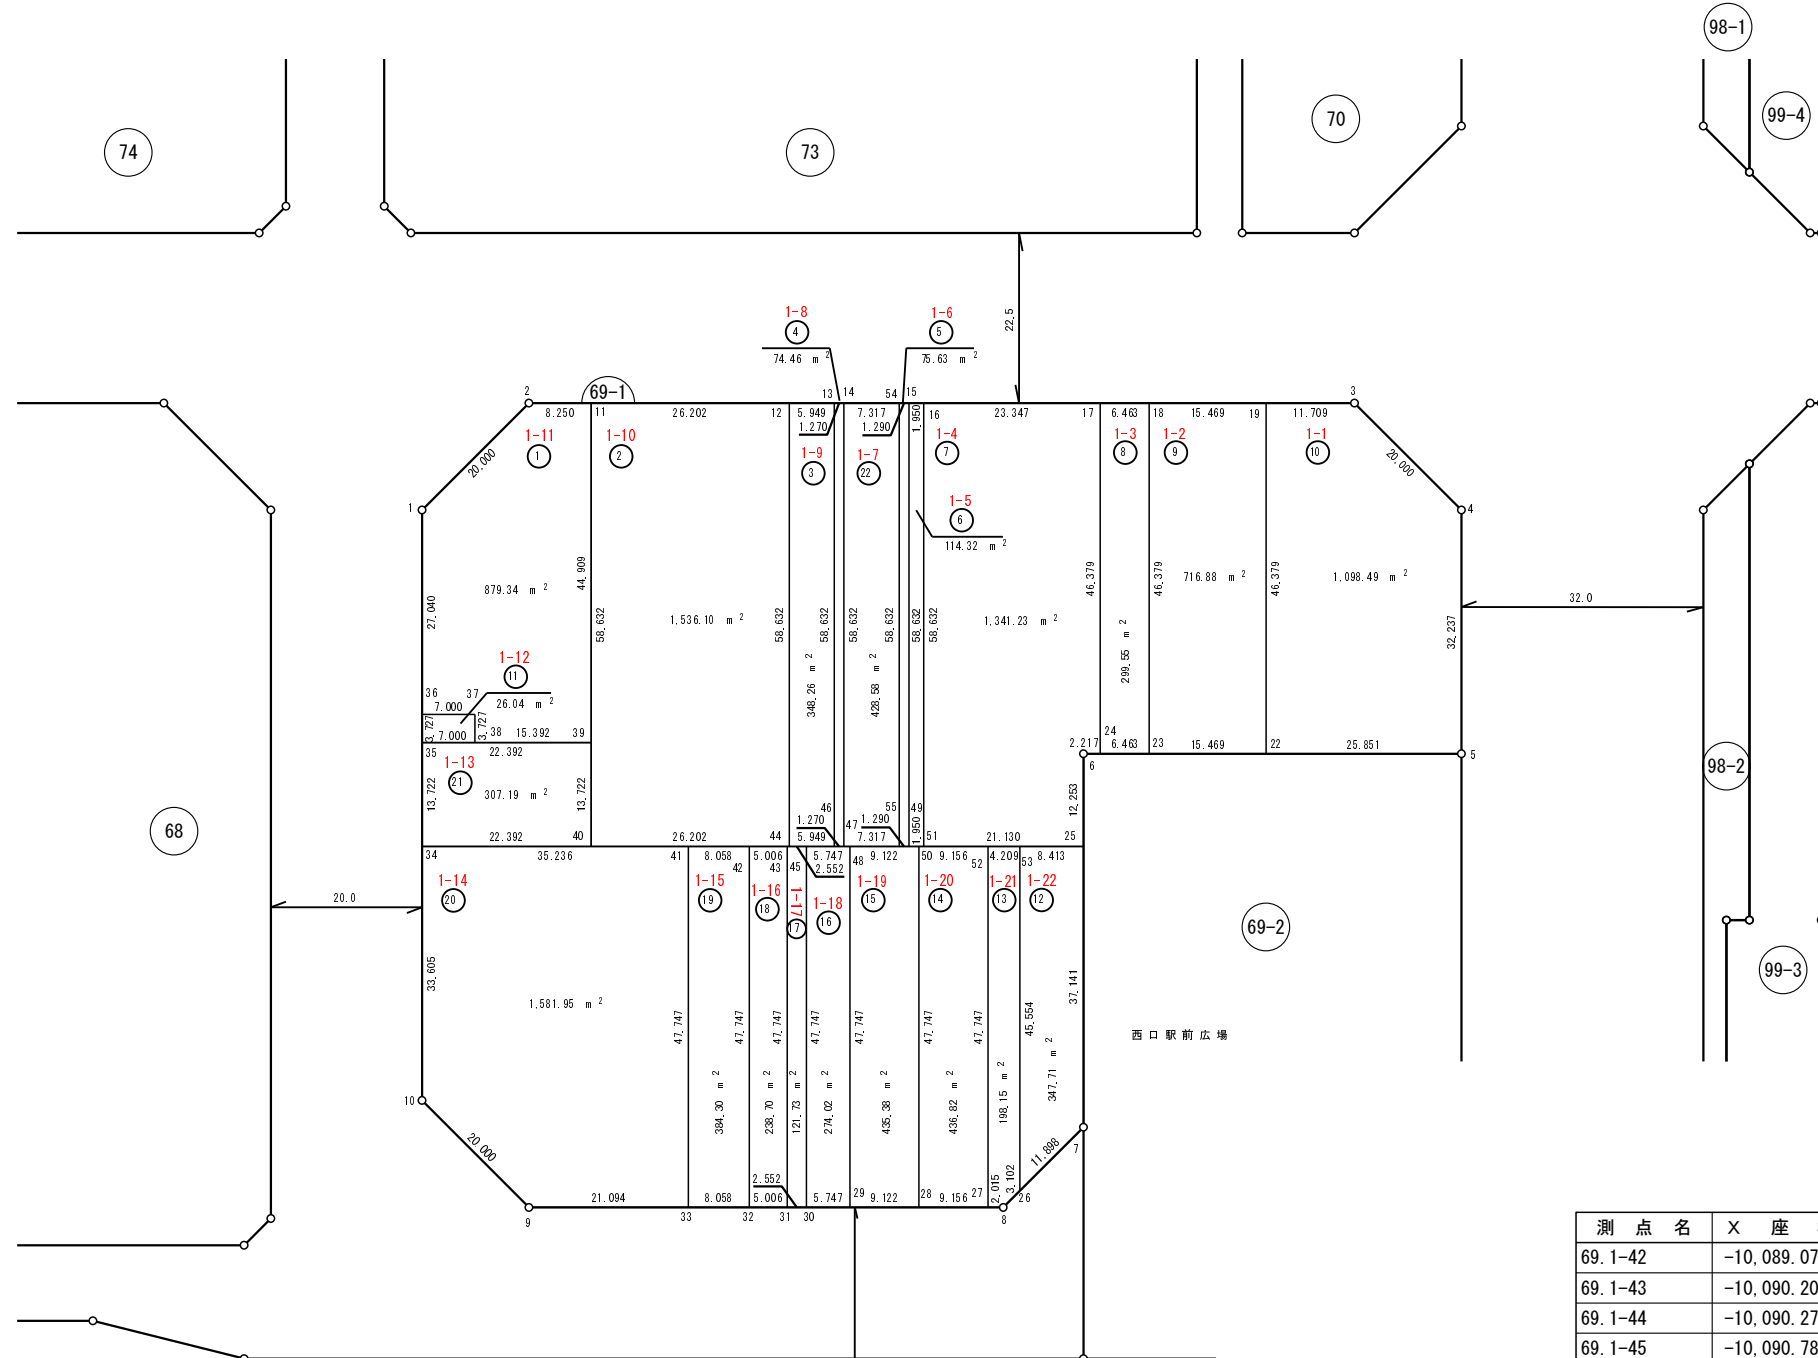


小青田一丁目

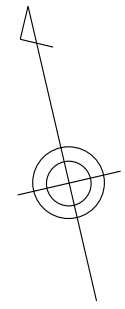

座標一覧表

測点名	X座標	Y座標
69.1-1	-10,035.939	11,364.458
69.1-2	-10,025.366	11,381.434
69.1-3	-10,050.088	11,487.815
69.1-4	-10,067.064	11,498.389
69.1-5	-10,098.464	11,491.092
69.1-6	-10,087.146	11,442.390
69.1-7	-10,135.257	11,431.209
69.1-8	-10,143.187	11,418.477
69.1-9	-10,128.983	11,357.355
69.1-10	-10,112.007	11,346.781
69.1-11	-10,027.233	11,389.470
69.1-12	-10,033.164	11,414.992
69.1-13	-10,034.511	11,420.786
69.1-14	-10,034.798	11,422.023
69.1-15	-10,036.746	11,430.407
69.1-16	-10,037.188	11,432.307
69.1-17	-10,042.473	11,455.048
69.1-18	-10,043.936	11,461.343
69.1-19	-10,047.437	11,476.410
69.1-22	-10,092.612	11,465.912
69.1-23	-10,089.111	11,450.845
69.1-24	-10,087.648	11,444.549
69.1-25	-10,099.080	11,439.616
69.1-26	-10,141.547	11,421.110
69.1-27	-10,142.731	11,416.514
69.1-28	-10,140.659	11,407.596
69.1-29	-10,138.594	11,398.710
69.1-30	-10,137.293	11,393.112
69.1-31	-10,136.715	11,390.626
69.1-32	-10,135.582	11,385.750
69.1-33	-10,133.758	11,377.901
69.1-34	-10,079.274	11,354.388
69.1-35	-10,065.908	11,357.494
69.1-36	-10,062.278	11,358.337
69.1-37	-10,063.862	11,365.156
69.1-38	-10,067.492	11,364.312
69.1-39	-10,070.977	11,379.304
69.1-40	-10,084.343	11,376.198
69.1-41	-10,087.250	11,388.709

測点名	X座標	Y座標
69.1-42	-10,089.074	11,396.558
69.1-43	-10,090.207	11,401.434
69.1-44	-10,090.274	11,401.720
69.1-45	-10,090.785	11,403.920
69.1-46	-10,091.620	11,407.515
69.1-47	-10,091.908	11,408.751
69.1-48	-10,092.086	11,409.518
69.1-49	-10,093.856	11,417.135
69.1-50	-10,094.151	11,418.404
69.1-51	-10,094.298	11,419.035
69.1-52	-10,096.223	11,427.322
69.1-53	-10,097.176	11,431.422
69.1-54	-10,036.454	11,429.150
69.1-55	-10,093.564	11,415.878


日本測地系

凡例

	街区番号
	画地位置 (①は画地番号)
	画地面積 (㎡)
	辺長 (m)

この図は、参考図で境界を証明するものではありません。
柏市役所

小青田一丁目

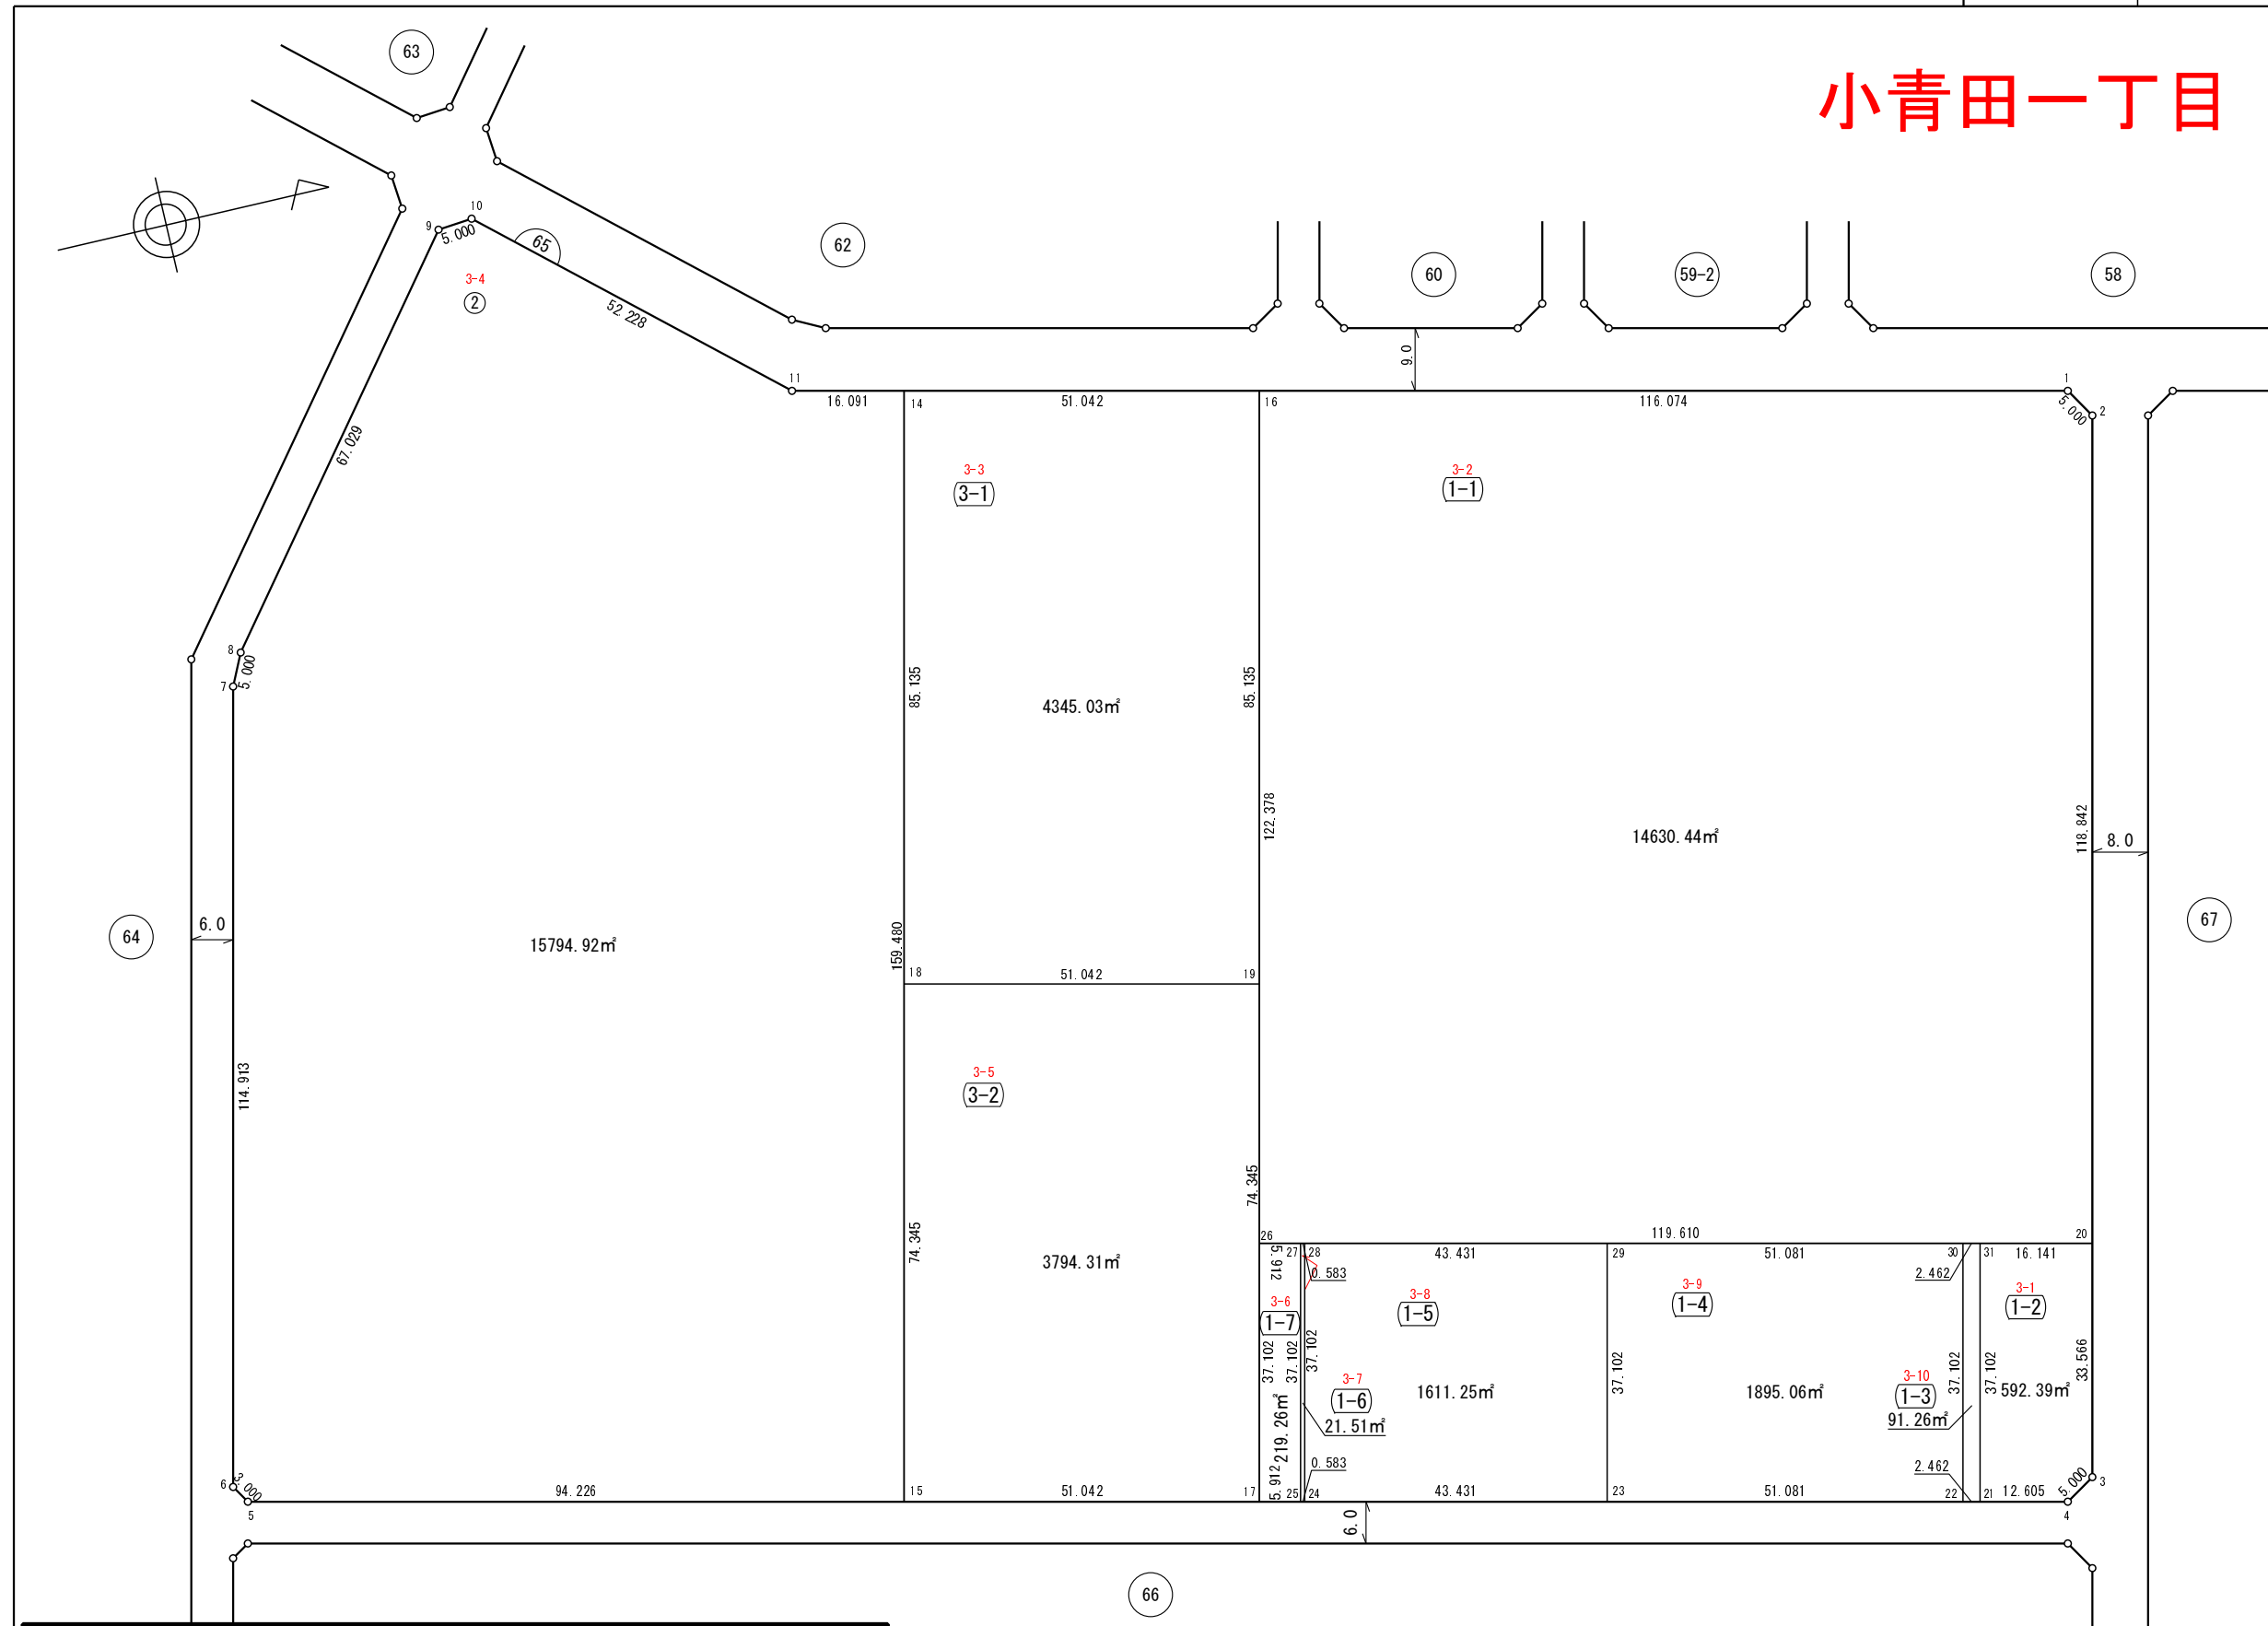

座標一覧表

測点名	X座標	Y座標
65-1	-10157.766	11267.361
65-2	-10155.123	11271.605
65-3	-10189.622	11420.058
65-4	-10193.866	11422.702
65-5	-10448.426	11363.544
65-6	-10450.012	11360.998
65-7	-10424.000	11249.067
65-8	-10421.838	11244.559
65-9	-10380.418	11191.859
65-10	-10375.439	11191.401
65-11	-10336.219	11225.891
65-14	-10320.545	11229.533
65-15	-10356.645	11384.873
65-16	-10270.828	11241.087
65-17	-10306.928	11396.427
65-18	-10339.816	11312.458
65-19	-10290.099	11324.012
65-20	-10182.024	11387.363
65-21	-10206.144	11419.848
65-22	-10208.542	11419.291
65-23	-10258.297	11407.728
65-24	-10300.601	11397.897
65-25	-10301.169	11397.765
65-26	-10298.529	11360.288
65-27	-10292.771	11361.626
65-28	-10292.203	11361.758
65-29	-10249.899	11371.589
65-30	-10200.144	11383.152
65-31	-10197.746	11383.709




日本測地系

凡例


	街区番号
	画地位置 (①は画地番号)
	画地面積 (m²)
	辺長 (m)

この図は、参考図で境界を証明するものではありません。
柏市役所

小青田一丁目

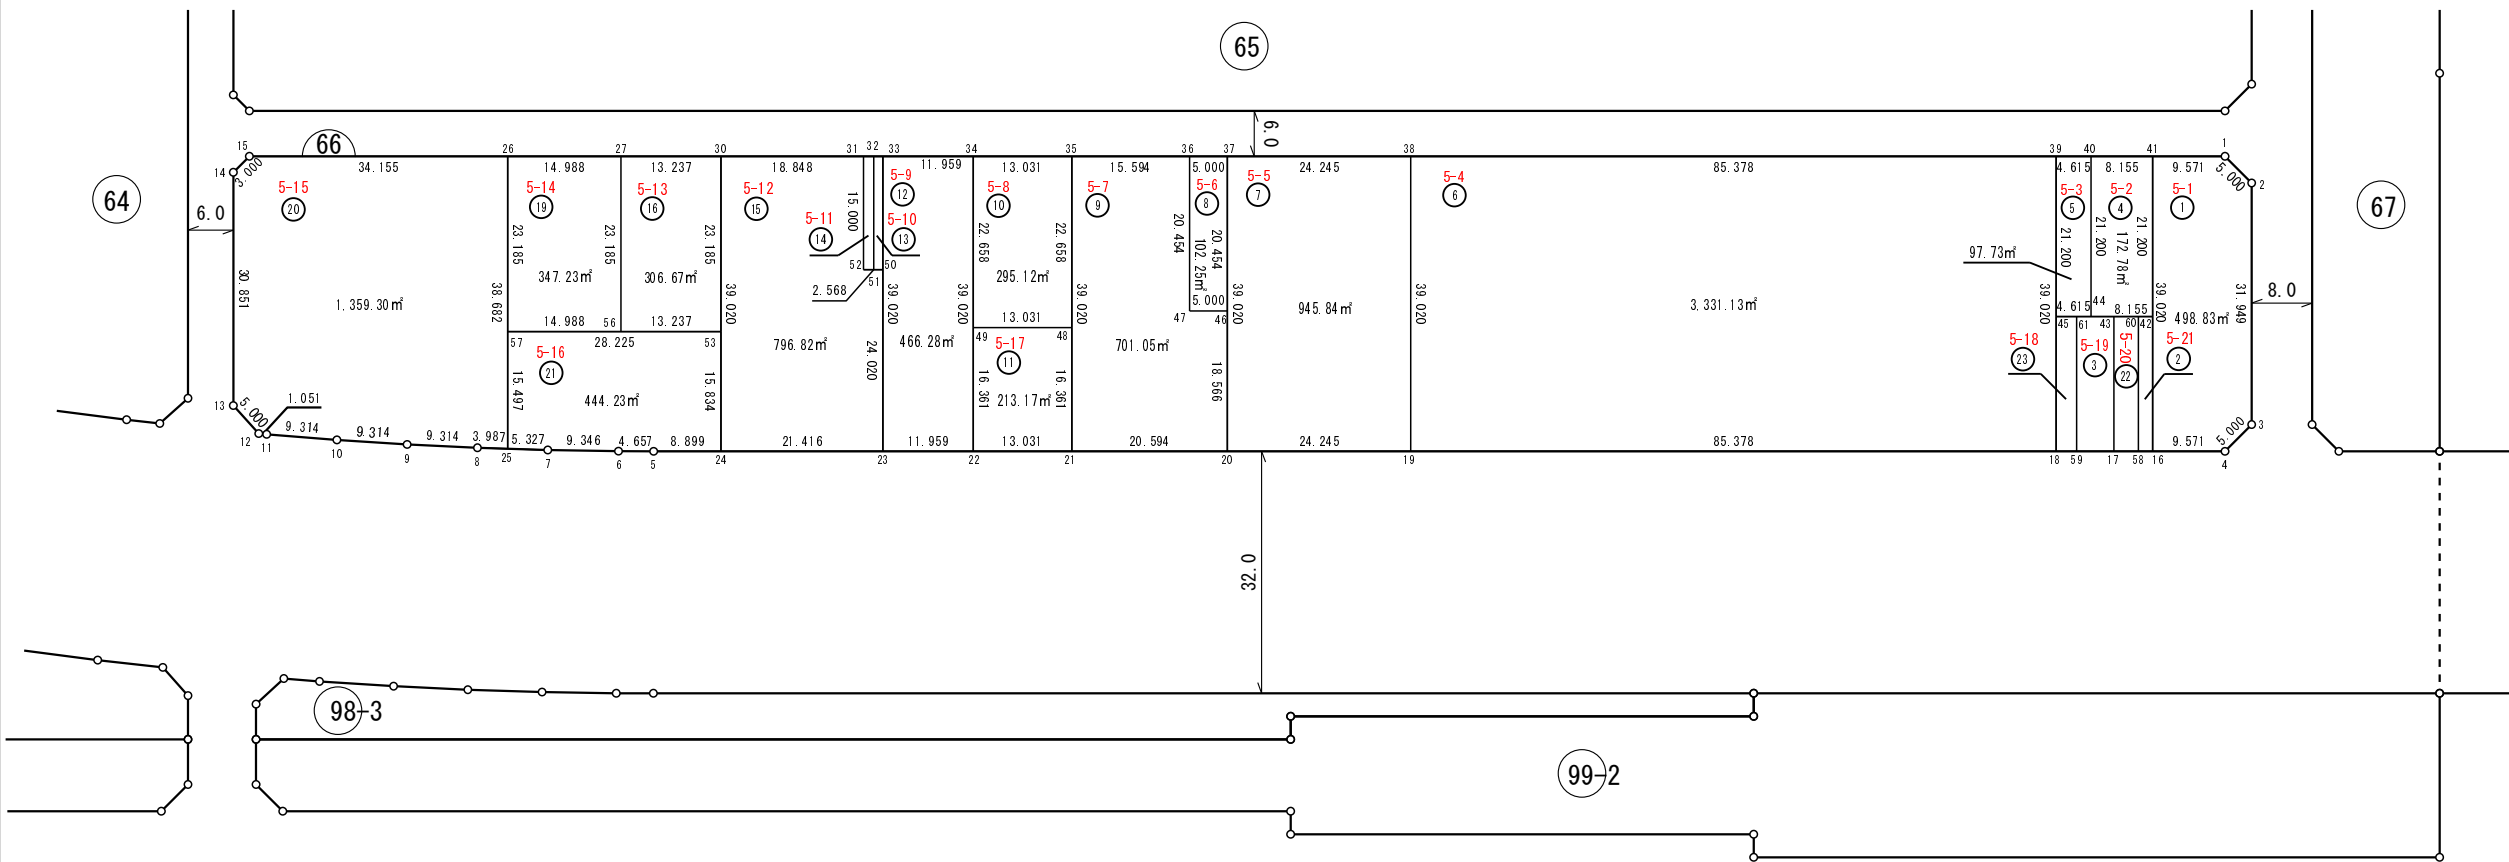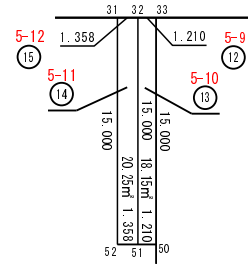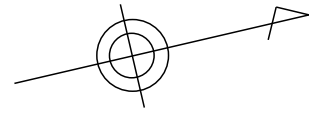

この図は、参考図で境界を証明するものではありません。
柏市役所

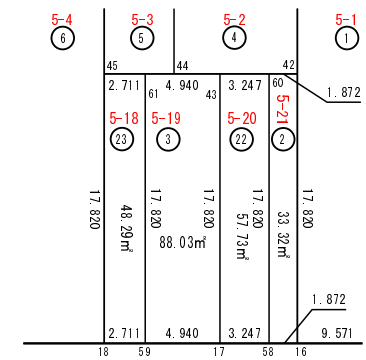

凡 例	
	街区番号
	画地位置 (①は画地番号)
	画地面積 (m ²)
	辺長 (m)

座 標 一 覧 表

測点名	X座標	Y座標
66-1	-10,195.224	11,428.546
66-2	-10,192.581	11,432.790
66-3	-10,199.812	11,463.910
66-4	-10,204.057	11,466.553
66-5	-10,406.523	11,419.501
66-6	-10,411.055	11,418.429
66-7	-10,420.124	11,416.169
66-8	-10,429.124	11,413.772
66-9	-10,438.085	11,411.232
66-10	-10,447.005	11,408.550
66-11	-10,455.880	11,405.725
66-12	-10,456.876	11,405.391
66-13	-10,459.314	11,401.025
66-14	-10,452.330	11,370.975
66-15	-10,449.784	11,369.389
66-16	-10,213.379	11,464.386
66-17	-10,218.365	11,463.228
66-18	-10,225.818	11,461.496
66-19	-10,308.979	11,442.170
66-20	-10,332.595	11,436.682
66-21	-10,352.654	11,432.020
66-22	-10,365.346	11,429.071
66-23	-10,376.994	11,426.364
66-24	-10,397.855	11,421.516
66-25	-10,425.271	11,414.798
66-26	-10,416.515	11,377.120
66-27	-10,401.916	11,380.513
66-30	-10,389.022	11,383.509
66-31	-10,370.663	11,387.775

測点名	X座標	Y座標
66-32	-10,369.341	11,388.083
66-33	-10,368.162	11,388.357
66-34	-10,356.514	11,391.064
66-35	-10,343.821	11,394.013
66-36	-10,328.632	11,397.543
66-37	-10,323.762	11,398.675
66-38	-10,300.147	11,404.163
66-39	-10,216.985	11,423.489
66-40	-10,212.490	11,424.533
66-41	-10,204.547	11,426.379
66-42	-10,209.345	11,447.029
66-43	-10,214.332	11,445.870
66-44	-10,217.289	11,445.183
66-45	-10,221.784	11,444.138
66-46	-10,328.392	11,418.598
66-47	-10,333.262	11,417.466
66-48	-10,348.950	11,416.083
66-49	-10,361.643	11,413.134
66-50	-10,371.557	11,402.967
66-51	-10,372.736	11,402.693
66-52	-10,374.059	11,402.386
66-53	-10,394.271	11,406.092
66-56	-10,407.164	11,403.096
66-57	-10,421.763	11,399.703
66-58	-10,215.203	11,463.963
66-59	-10,223.177	11,462.110
66-60	-10,211.169	11,446.605
66-61	-10,219.143	11,444.752

日本測地系

この図は、参考図で境界を証明するものではありません。
柏市役所

凡 例	
①	街区番号
①	画地位置 (①は画地番号)
1,234.00㎡	画地面積 (㎡)
9,000 2,300	辺長 (m)

座 標 リ ス ト		
測 点 名	X 座 標	Y 座 標
64-1	-10385.268	11182.758
64-2	-10384.810	11187.737
64-3	-10428.963	11243.914
64-4	-10464.939	11398.725
64-5	-10469.324	11401.128
64-6	-10473.490	11399.654
64-7	-10482.221	11396.408
64-8	-10490.898	11393.024
64-9	-10499.521	11389.501
64-10	-10508.086	11385.842
64-11	-10516.591	11382.046
64-12	-10525.035	11378.116
64-13	-10533.416	11374.051
64-14	-10541.730	11369.853
64-15	-10549.976	11365.522
64-16	-10558.152	11361.061
64-17	-10564.937	11357.218
64-18	-10568.997	11332.550
64-19	-10539.121	11299.108
64-20	-10516.734	11272.176
64-21	-10505.399	11258.781
64-22	-10489.711	11241.179
64-23	-10485.064	11235.962
64-24	-10461.260	11209.218
64-25	-10454.244	11201.328
64-26	-10449.512	11196.102
64-27	-10440.122	11185.655
64-28	-10426.137	11170.153
64-29	-10422.322	11165.872
64-30	-10416.380	11159.675


座 標 リ ス ト		
測 点 名	X 座 標	Y 座 標
64-31	-10411.832	11159.399
64-32	-10394.323	11199.841
64-33	-10418.099	11230.092
64-34	-10421.084	11233.890
64-36	-10431.764	11255.971
64-37	-10438.690	11285.773
64-38	-10446.510	11319.422
64-39	-10451.416	11340.536
64-41	-10546.948	11307.869
64-42	-10515.996	11271.304
64-43	-10494.762	11246.846
64-44	-10475.548	11225.575
64-45	-10467.627	11217.073
64-46	-10455.941	11203.237
64-47	-10452.721	11199.646
64-48	-10426.998	11171.107
64-49	-10463.802	11307.465
64-50	-10476.960	11322.873
64-51	-10495.306	11344.356
64-55	-10454.151	11275.039
64-56	-10472.461	11301.467
64-57	-10528.458	11376.456
64-58	-10502.299	11339.415
64-59	-10456.137	11360.849
64-60	-10481.741	11354.899
K. 314	-10473.270	11223.088
K. 315	-10465.047	11214.324
K. 316	-10461.102	11209.317
K. 320-1	-10422.195	11165.991

日本測地系

この図は、参考図で境界を証明するものではありません。
柏市役所

凡 例	
1	街 区 番 号
①	画 地 位 置 (①は画地番号)
1,234.00㎡	画地面積 (㎡)
9,000 2,500	辺 長 (m)

小青田一丁目

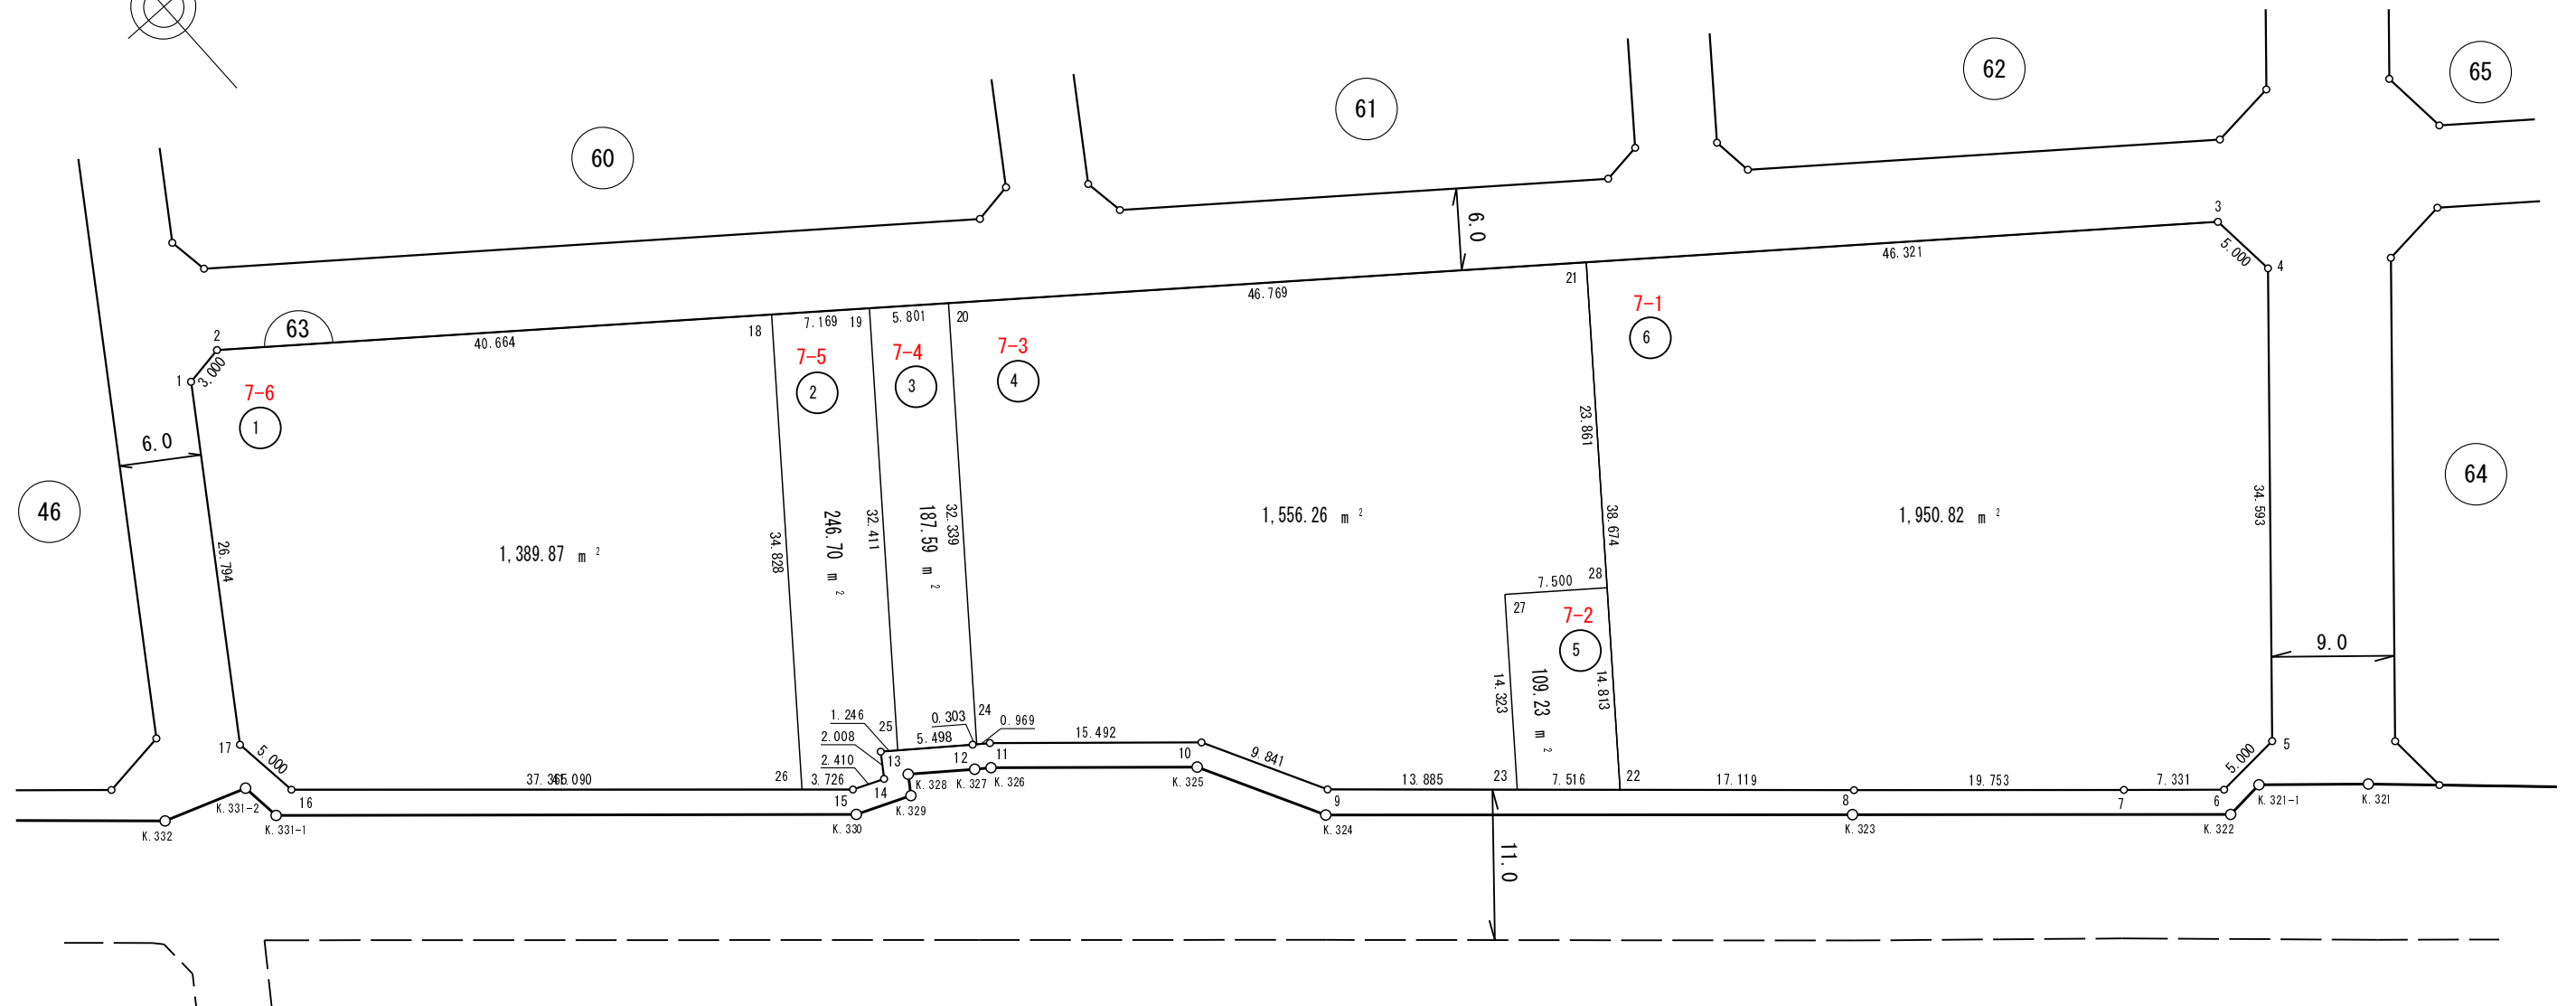

座標一覧表

測点名	X座標	Y座標
63-1	-10,284.659	11,056.761
63-2	-10,284.198	11,059.726
63-3	-10,374.865	11,175.085
63-4	-10,379.844	11,175.543
63-5	-10,405.822	11,152.699
63-6	-10,406.124	11,147.708
63-7	-10,401.244	11,142.237
63-8	-10,388.082	11,127.509
63-9	-10,362.355	11,098.839
63-10	-10,353.642	11,094.263
63-11	-10,343.344	11,082.689
63-12	-10,342.586	11,081.667
63-13	-10,338.481	11,076.317
63-14	-10,340.130	11,075.172

測点名	X座標	Y座標
63-15	-10,339.193	11,072.951
63-16	-10,311.794	11,042.329
63-17	-10,306.832	11,041.719
63-18	-10,309.326	11,091.697
63-19	-10,313.756	11,097.333
63-20	-10,317.341	11,101.894
63-21	-10,346.242	11,138.666
63-22	-10,376.648	11,114.768
63-23	-10,371.628	11,109.174
63-24	-10,342.767	11,081.911
63-25	-10,339.239	11,077.305
63-26	-10,336.709	11,070.175
63-27	-10,360.367	11,118.024
63-28	-10,365.002	11,123.921


日本測地系

この図は、参考図で境界を証明するものではありません。
柏市役所

凡例

	街区番号
	画地位置 (①は画地番号)
	画地面積 (m ²)
	辺長 (m)

小青田一丁目

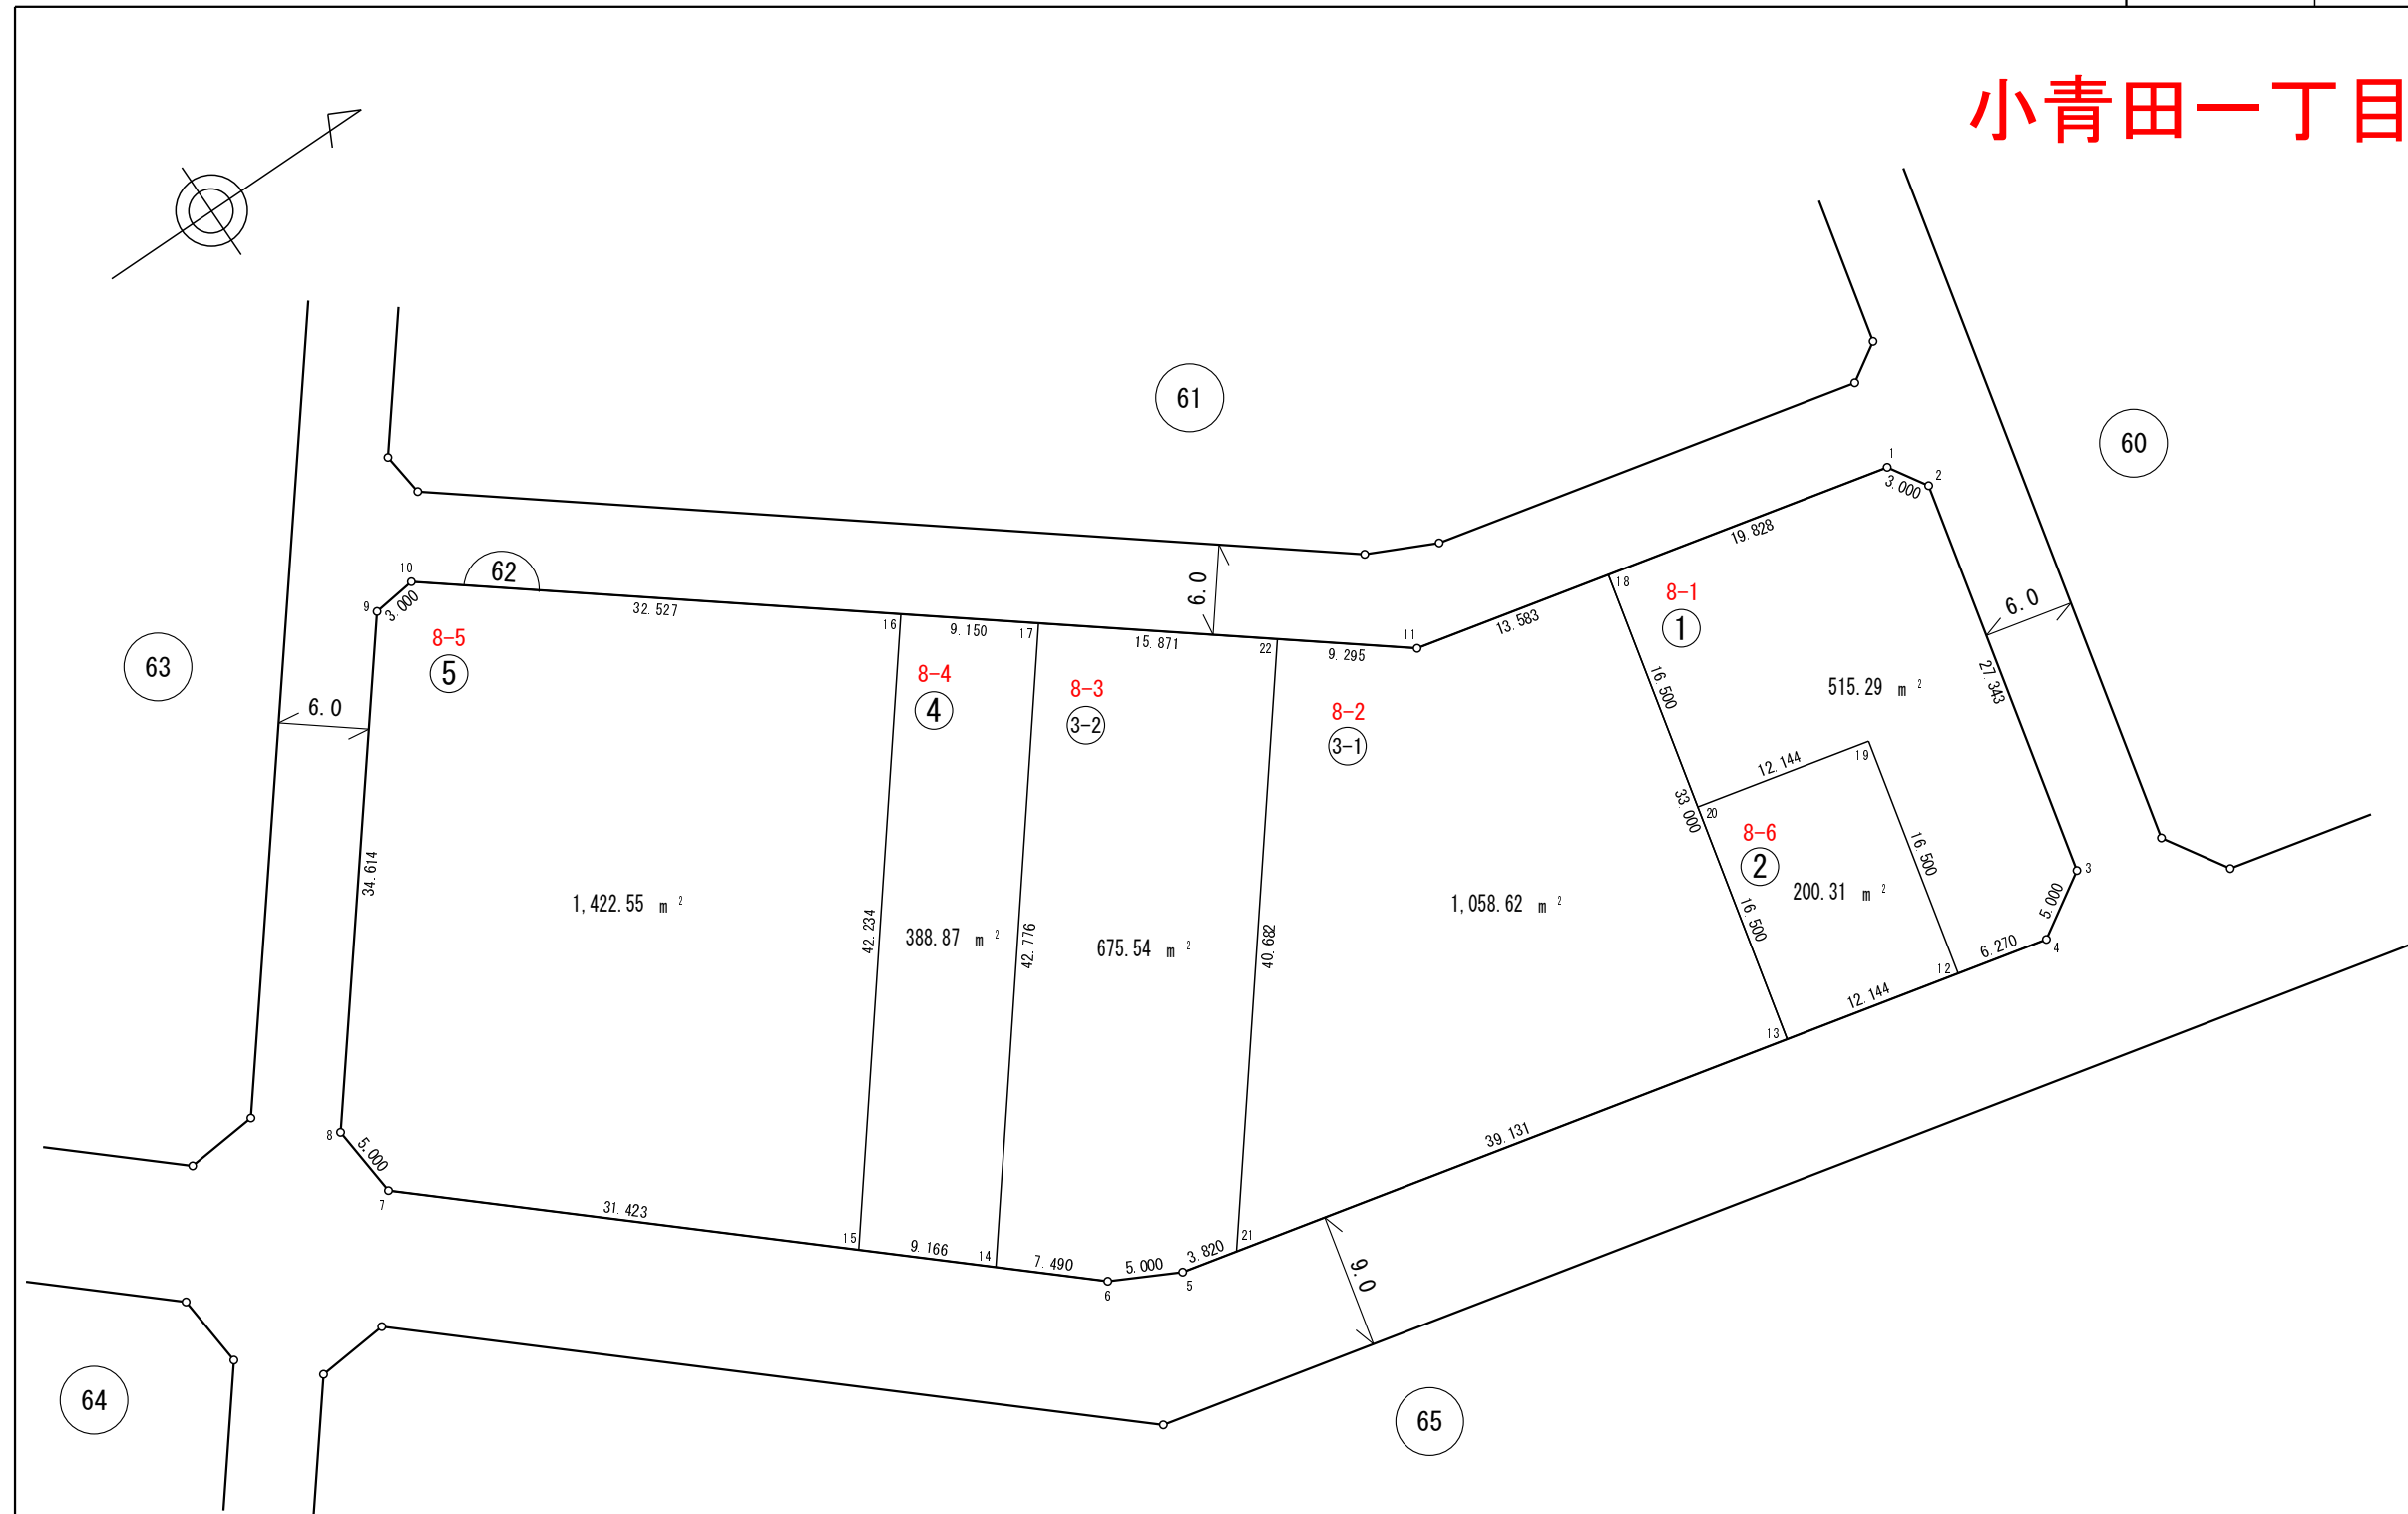

座標一覧表

測点名	X座標	Y座標
62-1	-10,260.845	11,200.288
62-2	-10,259.259	11,202.834
62-3	-10,265.448	11,229.467
62-4	-10,269.692	11,232.111
62-5	-10,329.465	11,218.220
62-6	-10,333.912	11,215.935
62-7	-10,370.016	11,184.186
62-8	-10,370.474	11,179.207
62-9	-10,349.084	11,151.992
62-10	-10,346.106	11,151.629
62-11	-10,293.389	11,192.725
62-12	-10,275.799	11,230.692
62-13	-10,287.628	11,227.943
62-14	-10,339.536	11,210.989
62-15	-10,346.419	11,204.936
62-16	-10,320.453	11,171.627
62-17	-10,313.237	11,177.252
62-18	-10,280.159	11,195.799
62-19	-10,272.065	11,214.620
62-20	-10,283.894	11,211.871
62-21	-10,325.744	11,219.085
62-22	-10,300.720	11,187.010


日本測地系

この図は、参考図で境界を証明するものではありません。
柏市役所

凡例

	街区番号
	画地位置 (①は画地番号)
	画地面積 (㎡)
	辺長 (m)

小青田一丁目

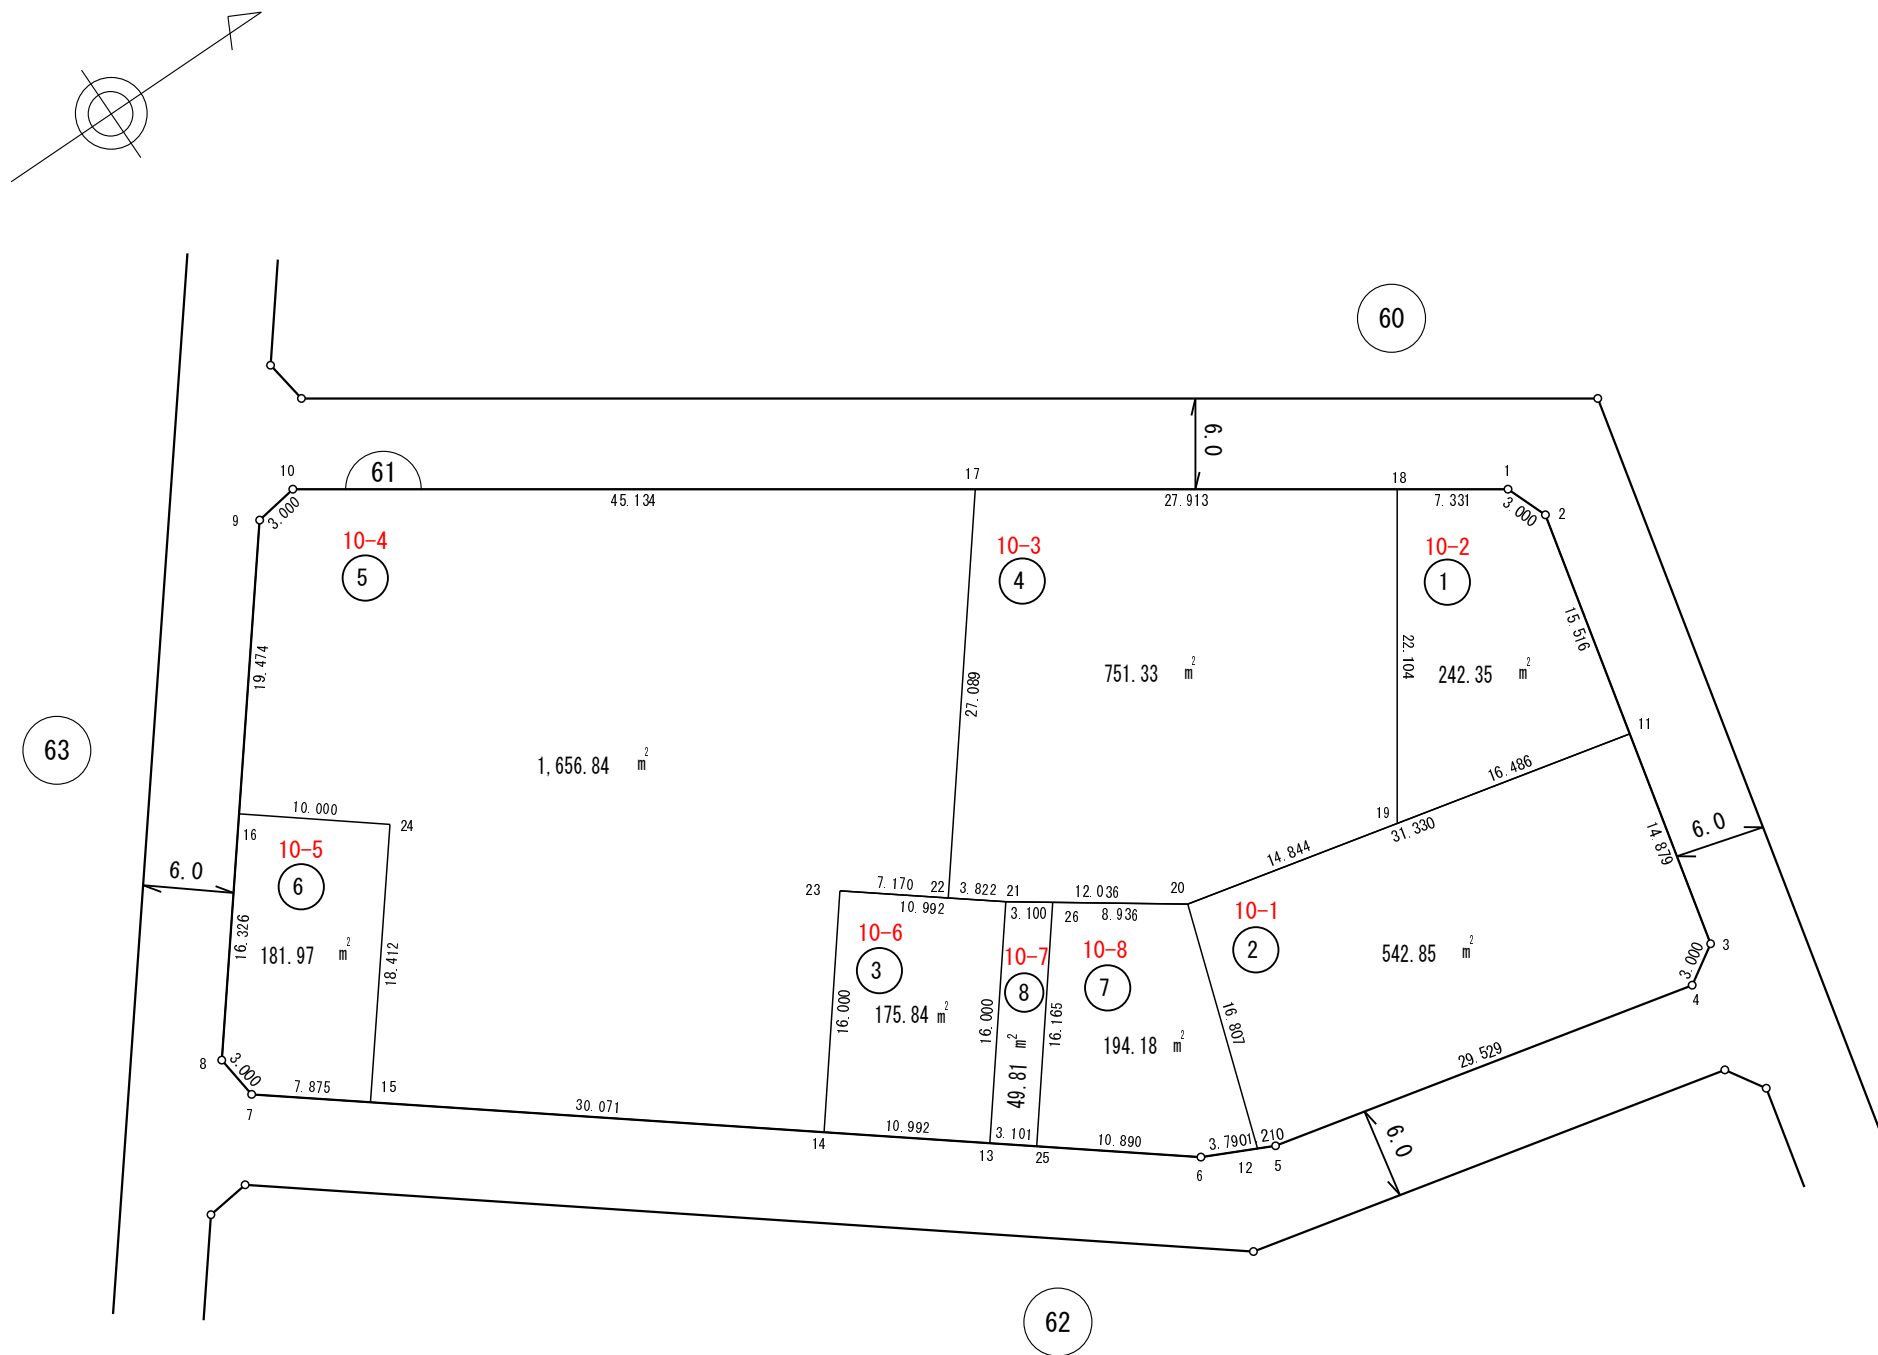

座標一覧表



測点名	X座標	Y座標
61-1	-10,251.154	11,160.458
61-2	-10,250.060	11,163.251
61-3	-10,256.940	11,192.857
61-4	-10,259.487	11,194.443
61-5	-10,288.250	11,187.759
61-6	-10,292.762	11,185.606
61-7	-10,342.392	11,146.917
61-8	-10,342.755	11,143.939
61-9	-10,320.633	11,115.792
61-10	-10,317.668	11,115.331
61-11	-10,253.572	11,178.365
61-12	-10,289.342	11,187.238
61-13	-10,303.796	11,177.004
61-14	-10,312.466	11,170.246
61-15	-10,336.182	11,151.758
61-16	-10,332.666	11,131.103
61-17	-10,280.319	11,140.671
61-18	-10,257.221	11,156.342
61-19	-10,269.630	11,174.633
61-20	-10,284.089	11,171.273
61-21	-10,293.959	11,164.385
61-22	-10,296.974	11,162.035
61-23	-10,302.629	11,157.627
61-24	-10,324.804	11,137.282
61-25	-10,301.351	11,178.911
61-26	-10,291.417	11,166.159

日本測地系

この図は、参考図で境界を証明するものではありません。
柏市役所

凡例	
	街区番号
	画地位置 (①は画地番号)
	画地面積 (m ²)
	辺長 (m)

小青田一丁目

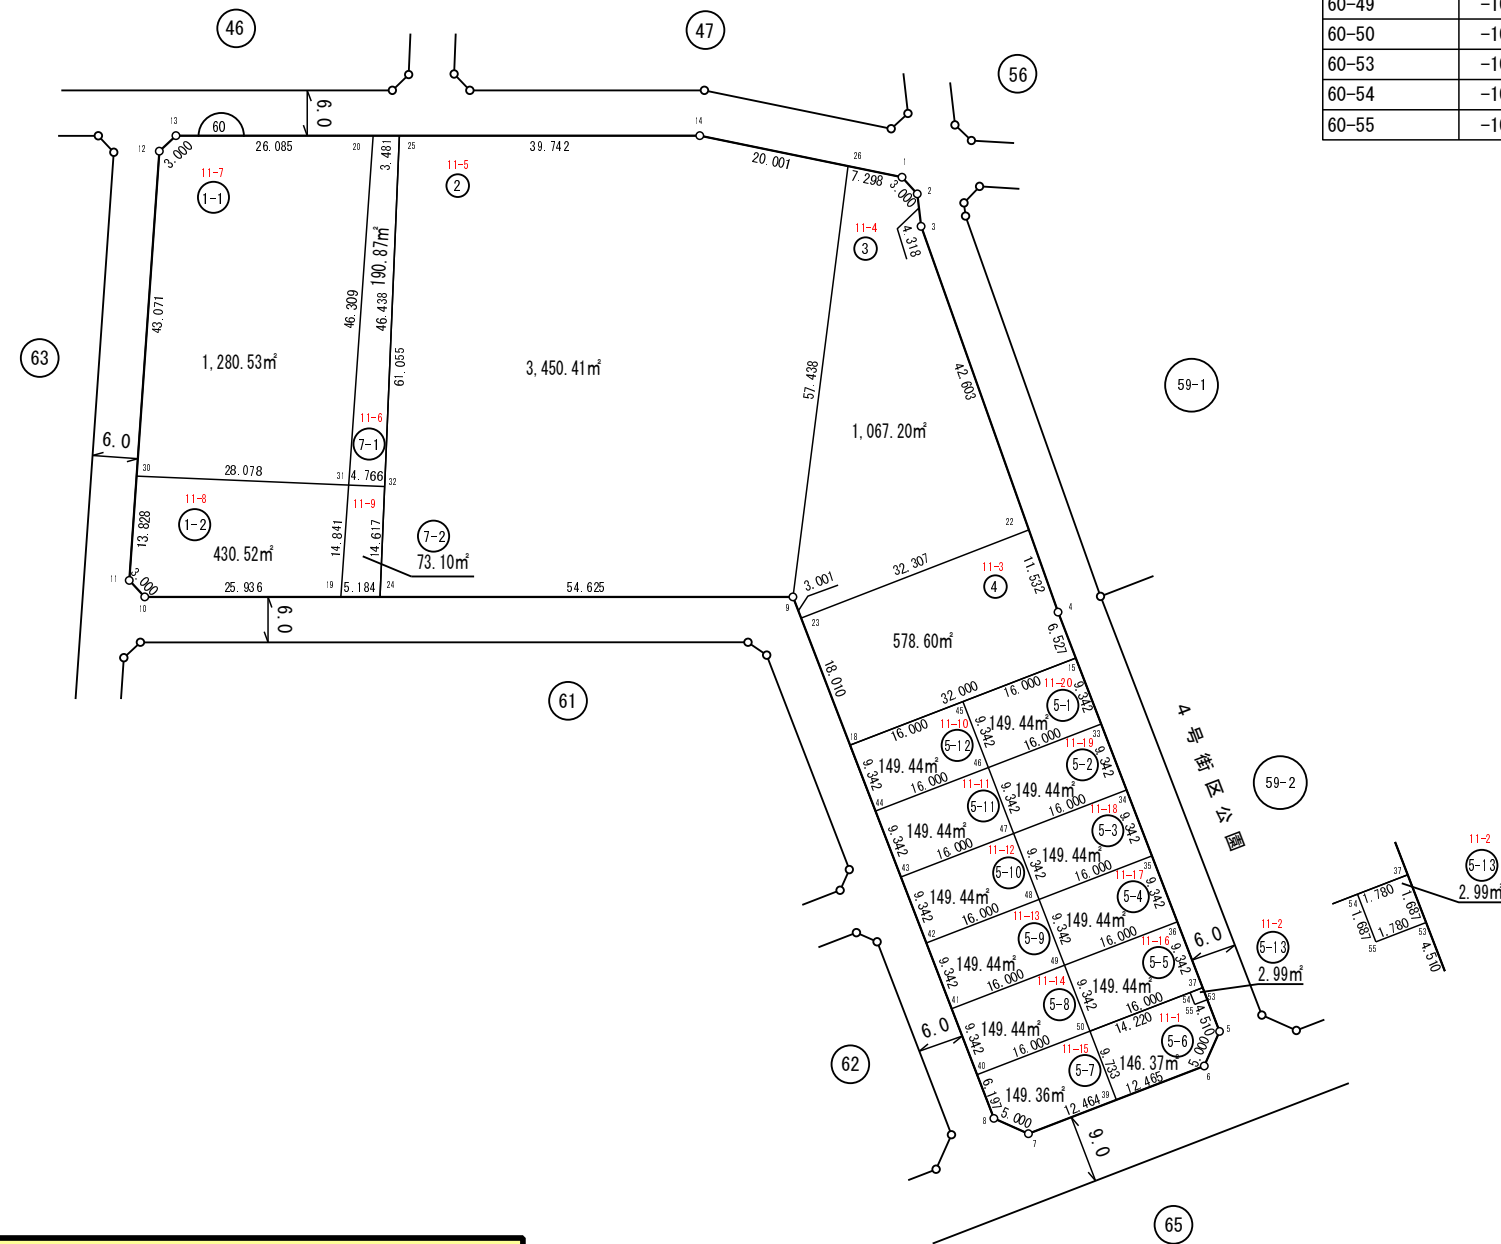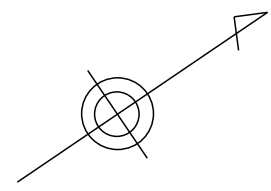

測点名	X座標	Y座標
60-48	-10238.387	11210.212
60-49	-10240.502	11219.312
60-50	-10242.617	11228.411
60-53	-10227.414	11233.676
60-54	-10228.766	11231.630
60-55	-10229.147	11233.273

日本測地系

座標一覧表

測点名	X座標	Y座標
60-1	-10199.767	11120.996
60-2	-10199.332	11123.964
60-3	-10201.329	11127.792
60-4	-10214.981	11180.177
60-5	-10228.435	11238.069
60-6	-10232.679	11240.713
60-7	-10256.960	11235.070
60-8	-10259.604	11230.826
60-9	-10242.872	11158.826
60-10	-10313.828	11110.686
60-11	-10314.289	11107.721
60-12	-10279.129	11062.986
60-13	-10276.165	11062.525
60-14	-10218.810	11101.437
60-15	-10216.459	11186.535
60-18	-10247.628	11179.292
60-19	-10292.365	11125.247
60-20	-10254.579	11077.170
60-22	-10212.073	11169.018
60-23	-10243.551	11161.749
60-24	-10288.076	11128.158
60-25	-10251.698	11079.124
60-26	-10204.858	11115.767
60-30	-10305.745	11096.849
60-31	-10283.195	11113.579
60-32	-10279.367	11116.419
60-33	-10218.573	11195.635
60-34	-10220.688	11204.734
60-35	-10222.802	11213.834
60-36	-10224.917	11222.933
60-37	-10227.032	11232.033
60-39	-10244.820	11237.891
60-40	-10258.201	11224.790
60-41	-10256.087	11215.690
60-42	-10253.972	11206.590
60-43	-10251.857	11197.491
60-44	-10249.743	11188.391
60-45	-10232.044	11182.914
60-46	-10234.158	11192.013
60-47	-10236.273	11201.113

この図は、参考図で境界を証明するものではありません。
柏市役所

凡例	
	街区番号
	画地位置 (①は画地番号)
	画地面積 (㎡)
	辺長 (m)