

大室三丁目

1/2

**この図は、参考図で境界を証明するものではありません。**  
**柏市役所**

凡 例	
	街区番号
	画地位置 (①は画地番号)
	画地面積 (m²)
	辺長 (m)

### 座 標 一 覧 表

測点名	X座標	Y座標
110-1	-10047.395	11704.799
110-2	-10044.752	11709.043
110-3	-10047.489	11720.821
110-4	-10075.347	11774.140
110-5	-10126.467	11834.084
110-6	-10129.642	11838.391
110-7	-10161.422	11802.622
110-8	-10160.773	11802.069
110-9	-10155.489	11797.360
110-10	-10150.314	11792.531
110-11	-10145.220	11787.616
110-12	-10140.239	11782.585
110-13	-10135.373	11777.441
110-14	-10130.625	11772.188
110-15	-10125.997	11766.826
110-16	-10121.492	11761.361
110-17	-10117.144	11755.768
110-18	-10112.925	11750.077
110-19	-10108.837	11744.293
110-20	-10104.882	11738.416
110-21	-10101.061	11732.451
110-22	-10097.377	11726.401
110-23	-10093.831	11720.268
110-24	-10090.426	11714.057
110-25	-10087.163	11707.769
110-26	-10085.724	11704.835
110-27	-10073.077	11698.831
110-32	-10092.870	11794.688
110-33	-10106.708	11810.915
110-34	-10144.934	11821.179
110-35	-10146.952	11789.288
110-36	-10132.522	11774.287
110-37	-10122.168	11762.181
110-38	-10115.292	11753.269
110-39	-10106.701	11741.119
110-40	-10101.004	11732.358
110-41	-10095.443	11723.056

測点名	X座標	Y座標
110-42	-10089.214	11711.722
110-43	-10057.306	11702.496
110-44	-10064.842	11719.033
110-45	-10067.023	11723.237
110-46	-10068.366	11725.825
110-48	-10072.045	11732.535
110-49	-10073.229	11734.584
110-50	-10075.875	11739.161
110-51	-10079.855	11745.697
110-52	-10079.949	11745.844
110-54	-10083.983	11752.141
110-55	-10085.961	11755.079
110-56	-10088.256	11758.489
110-58	-10092.673	11764.739
110-60	-10095.976	11769.194
110-61	-10097.231	11770.886
110-62	-10101.972	11776.987
110-63	-10102.877	11778.084
110-64	-10106.783	11782.822
110-65	-10106.886	11782.947
110-66	-10111.885	11788.740
110-67	-10113.975	11791.051
110-68	-10117.017	11794.417
110-69	-10121.052	11798.682
110-70	-10122.272	11799.972
110-71	-10127.653	11805.408
110-72	-10129.592	11807.278
110-73	-10133.104	11810.668
110-74	-10044.985	11710.046
110-75	-10058.494	11741.884
110-76	-10063.496	11751.458
110-77	-10074.334	11772.201
110-78	-10080.171	11779.797
110-79	-10094.670	11767.433
110-80	-10090.081	11761.072
110-82	-10073.052	11734.278
110-83	-10057.716	11703.394

日本測地系

この図は、参考図で境界を証明するものではありません。  
柏市役所

凡 例	
	街 区 番 号
	画 地 位 置 (①は画地番号)
	画地面積 (㎡)
	辺 長 (m)

大室三丁目

座標一覧表


測点名	X座標	Y座標
111-1	-10132.068	11841.682
111-2	-10153.535	11870.799
111-3	-10182.178	11899.908
111-4	-10186.136	11899.329
111-5	-10215.336	11844.138
111-6	-10213.897	11839.350
111-7	-10212.742	11838.718
111-8	-10206.611	11835.182
111-9	-10200.562	11831.507
111-10	-10194.598	11827.695
111-11	-10188.722	11823.749
111-12	-10182.938	11819.670
111-13	-10177.248	11815.460
111-14	-10171.655	11811.122
111-15	-10166.162	11806.658
111-16	-10164.468	11805.215
111-17	-10145.346	11859.692
111-18	-10153.930	11871.201
111-19	-10163.537	11880.964
111-20	-10166.247	11883.718
111-21	-10168.353	11885.858
111-22	-10198.788	11875.416
111-23	-10205.276	11863.153
111-24	-10208.351	11836.185
111-25	-10205.298	11834.384
111-26	-10202.729	11832.823
111-27	-10147.845	11823.924
111-28	-10165.026	11837.542
111-29	-10170.386	11855.009
111-30	-10181.673	11863.118
111-31	-10182.336	11863.595
111-32	-10187.331	11867.184
111-33	-10172.787	11877.284
111-34	-10174.892	11879.423
111-35	-10189.280	11853.930
111-36	-10191.007	11854.979
111-37	-10193.863	11856.714
111-38	-10196.642	11858.316
111-39	-10200.487	11860.535
111-40	-10200.027	11837.931
111-41	-10202.680	11839.334
111-42	-10150.160	11825.895
111-43	-10156.095	11830.718
111-44	-10162.137	11835.405
111-45	-10147.774	11862.984
111-46	-10149.396	11865.185
111-47	-10164.810	11860.495
111-48	-10159.010	11854.363
111-49	-10157.166	11852.413

測点名	X座標	Y座標
111-41	-10202.680	11839.334
111-42	-10150.160	11825.895
111-43	-10156.095	11830.718
111-44	-10162.137	11835.405
111-45	-10147.774	11862.984
111-46	-10149.396	11865.185
111-47	-10164.810	11860.495
111-48	-10159.010	11854.363
111-49	-10157.166	11852.413

日本測地系

この図は、参考図で境界を証明するものではありません。  
柏市役所

凡例	
	街区番号
	画地位置 (①は画地番号)
	画地面積 (㎡)
	辺長 (m)

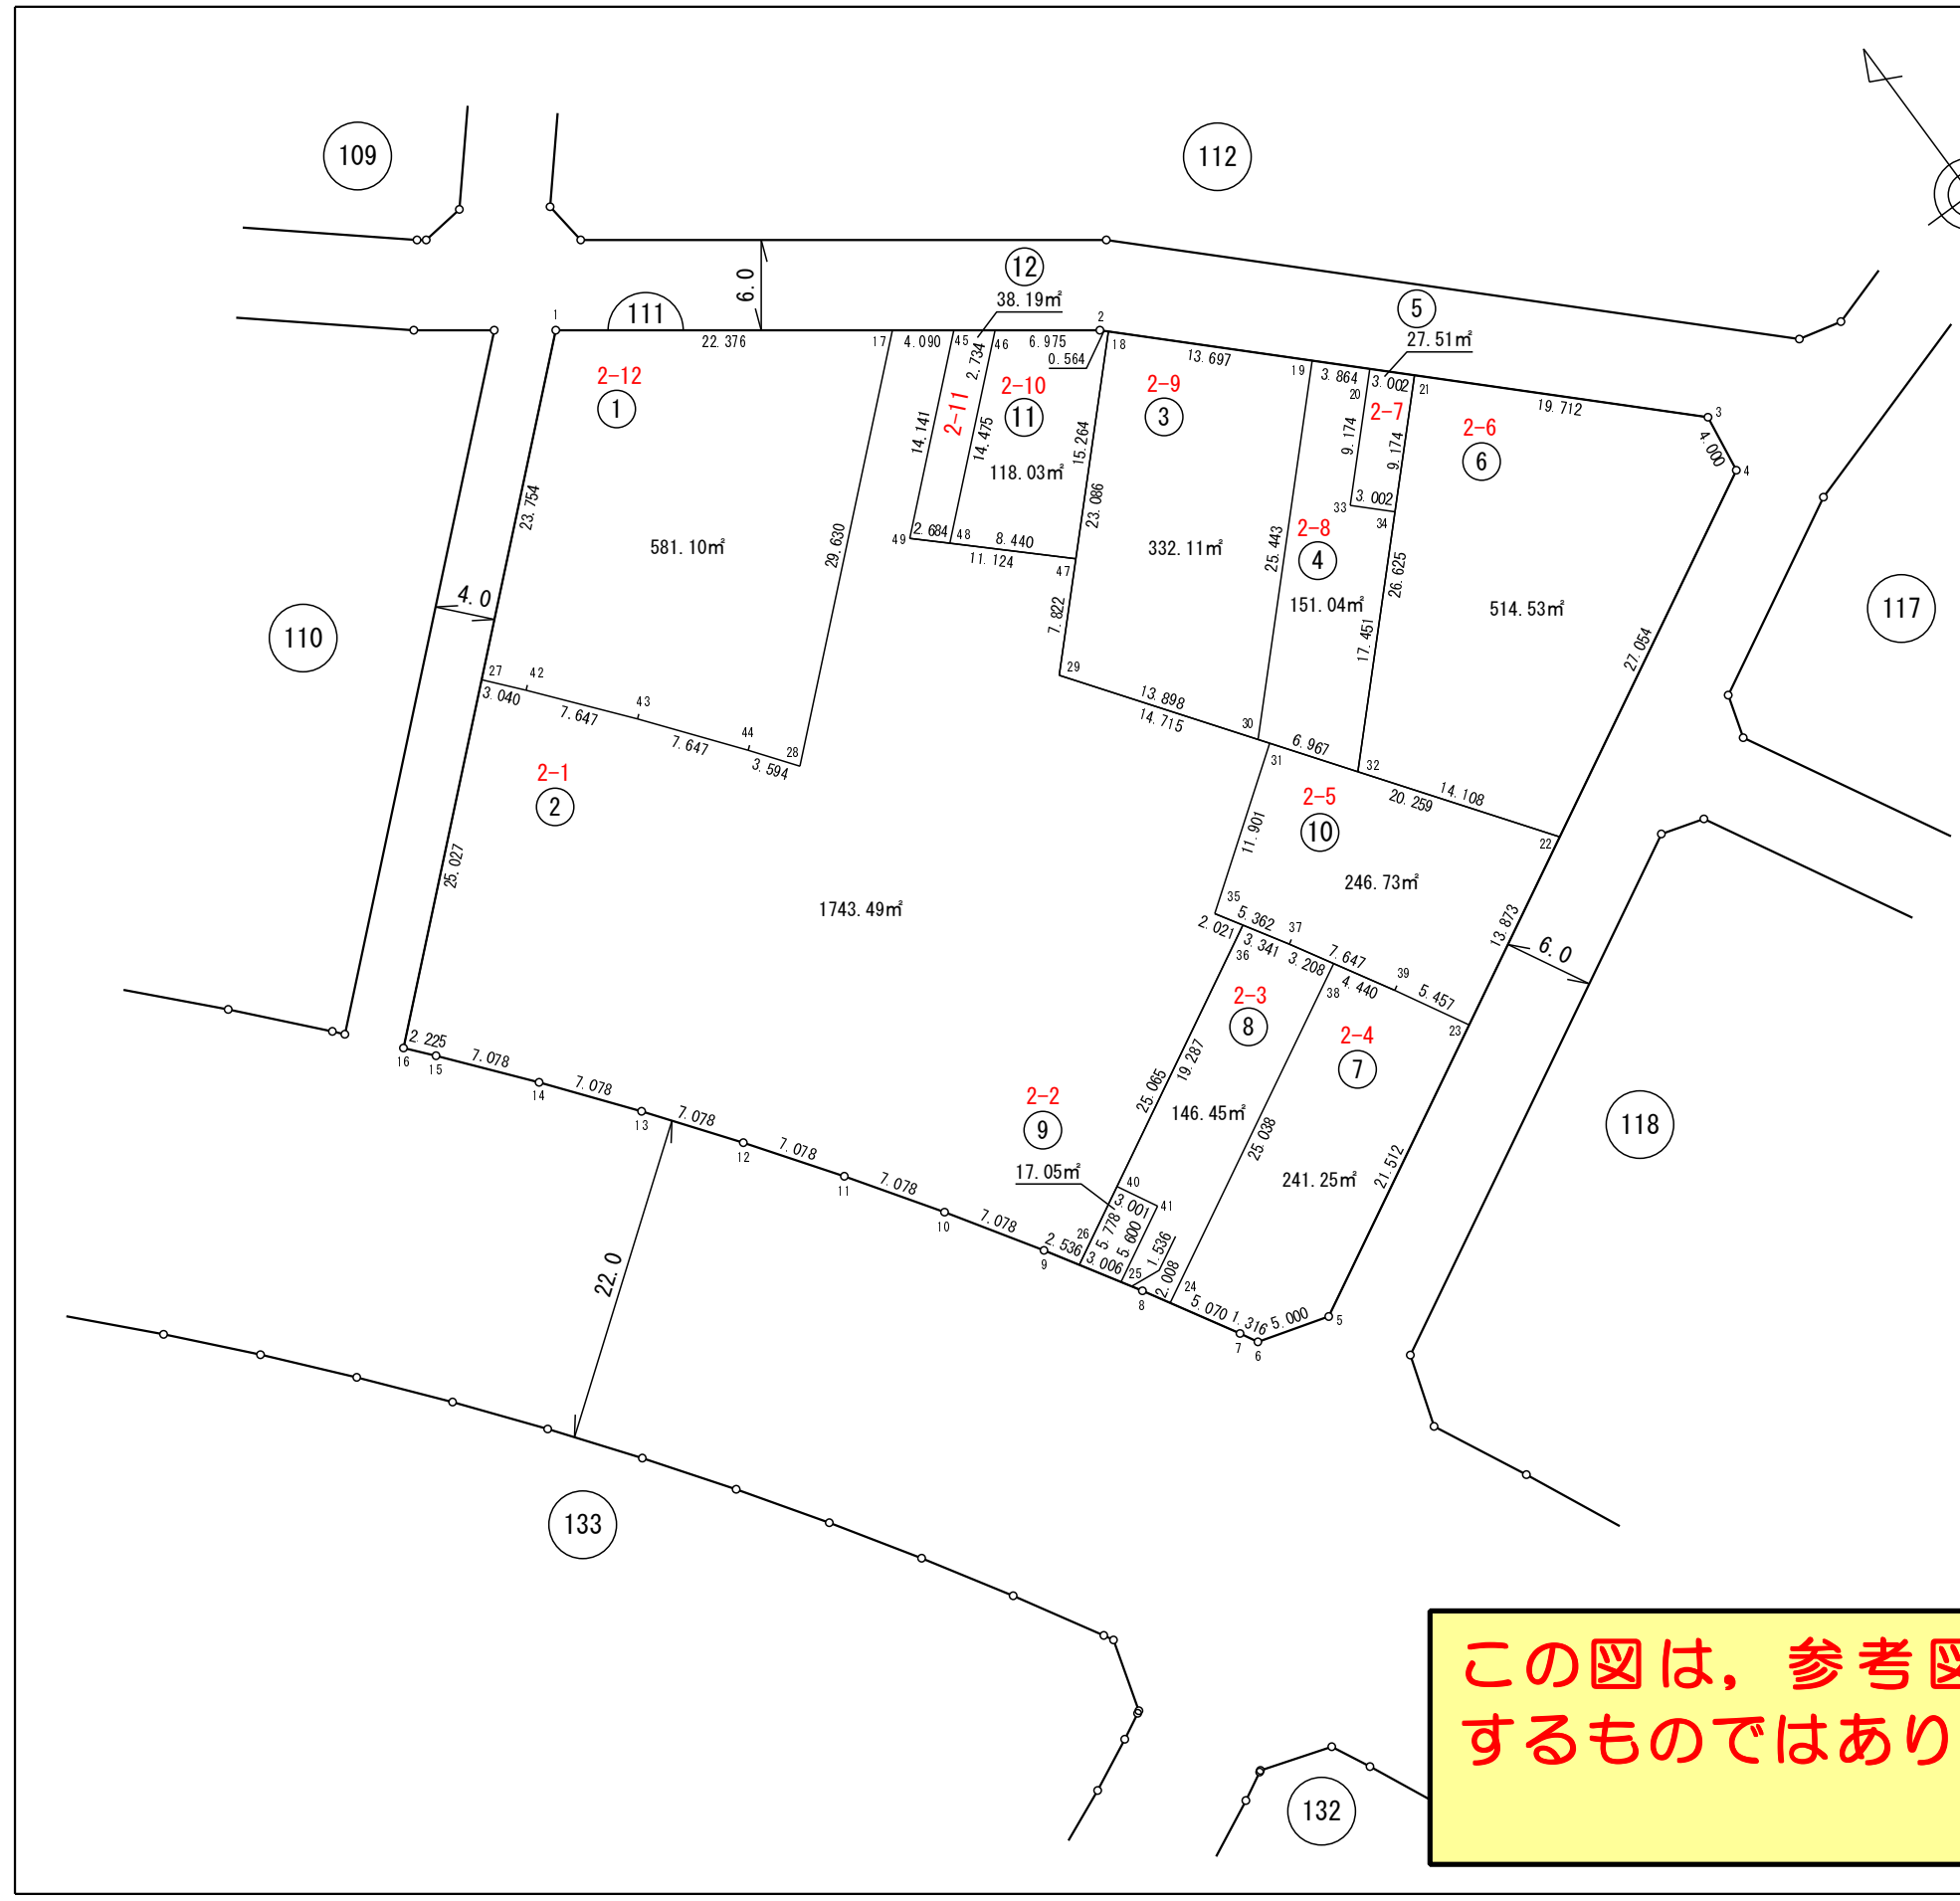


大室三丁目

座標一覧表

測点名	X座標	Y座標
112-64	-10131.055	11877.347
112-65	-10108.059	11931.672
112-66	-10115.512	11937.995
112-67	-10128.284	11948.831
112-68	-10133.767	11901.676
112-69	-10141.582	11907.577

日本測地系


測点名	X座標	Y座標
112-1	-10073.760	11891.027
112-2	-10073.552	11894.020
112-3	-10101.383	11926.008
112-4	-10153.881	11970.547
112-5	-10156.539	11971.940
112-6	-10161.370	11973.234
112-7	-10167.118	11959.979
112-8	-10182.311	11910.791
112-9	-10181.601	11907.876
112-10	-10148.959	11874.703
112-11	-10128.223	11846.577
112-12	-10125.241	11846.249
112-14	-10101.058	11925.633
112-15	-10163.968	11971.734
112-18	-10168.650	11955.017
112-19	-10172.408	11942.851
112-20	-10174.581	11935.816
112-21	-10176.605	11929.264
112-22	-10162.822	11888.791
112-25	-10149.254	11875.003
112-28	-10081.194	11884.562
112-32	-10108.485	11916.968
112-33	-10126.374	11896.095
112-38	-10143.329	11880.455
112-41	-10159.490	11892.923
112-42	-10156.143	11898.901
112-43	-10152.811	11905.794
112-44	-10150.266	11912.398
112-45	-10149.748	11913.742
112-46	-10147.861	11918.705
112-47	-10147.594	11919.406
112-48	-10144.088	11926.177
112-49	-10139.839	11934.384
112-55	-10094.075	11904.294
112-56	-10097.931	11899.145
112-57	-10117.375	11883.241
112-58	-10128.171	11893.998
112-59	-10120.650	11886.504
112-60	-10158.240	11884.135
112-61	-10154.345	11880.177
112-62	-10148.236	11885.798
112-63	-10151.990	11889.886

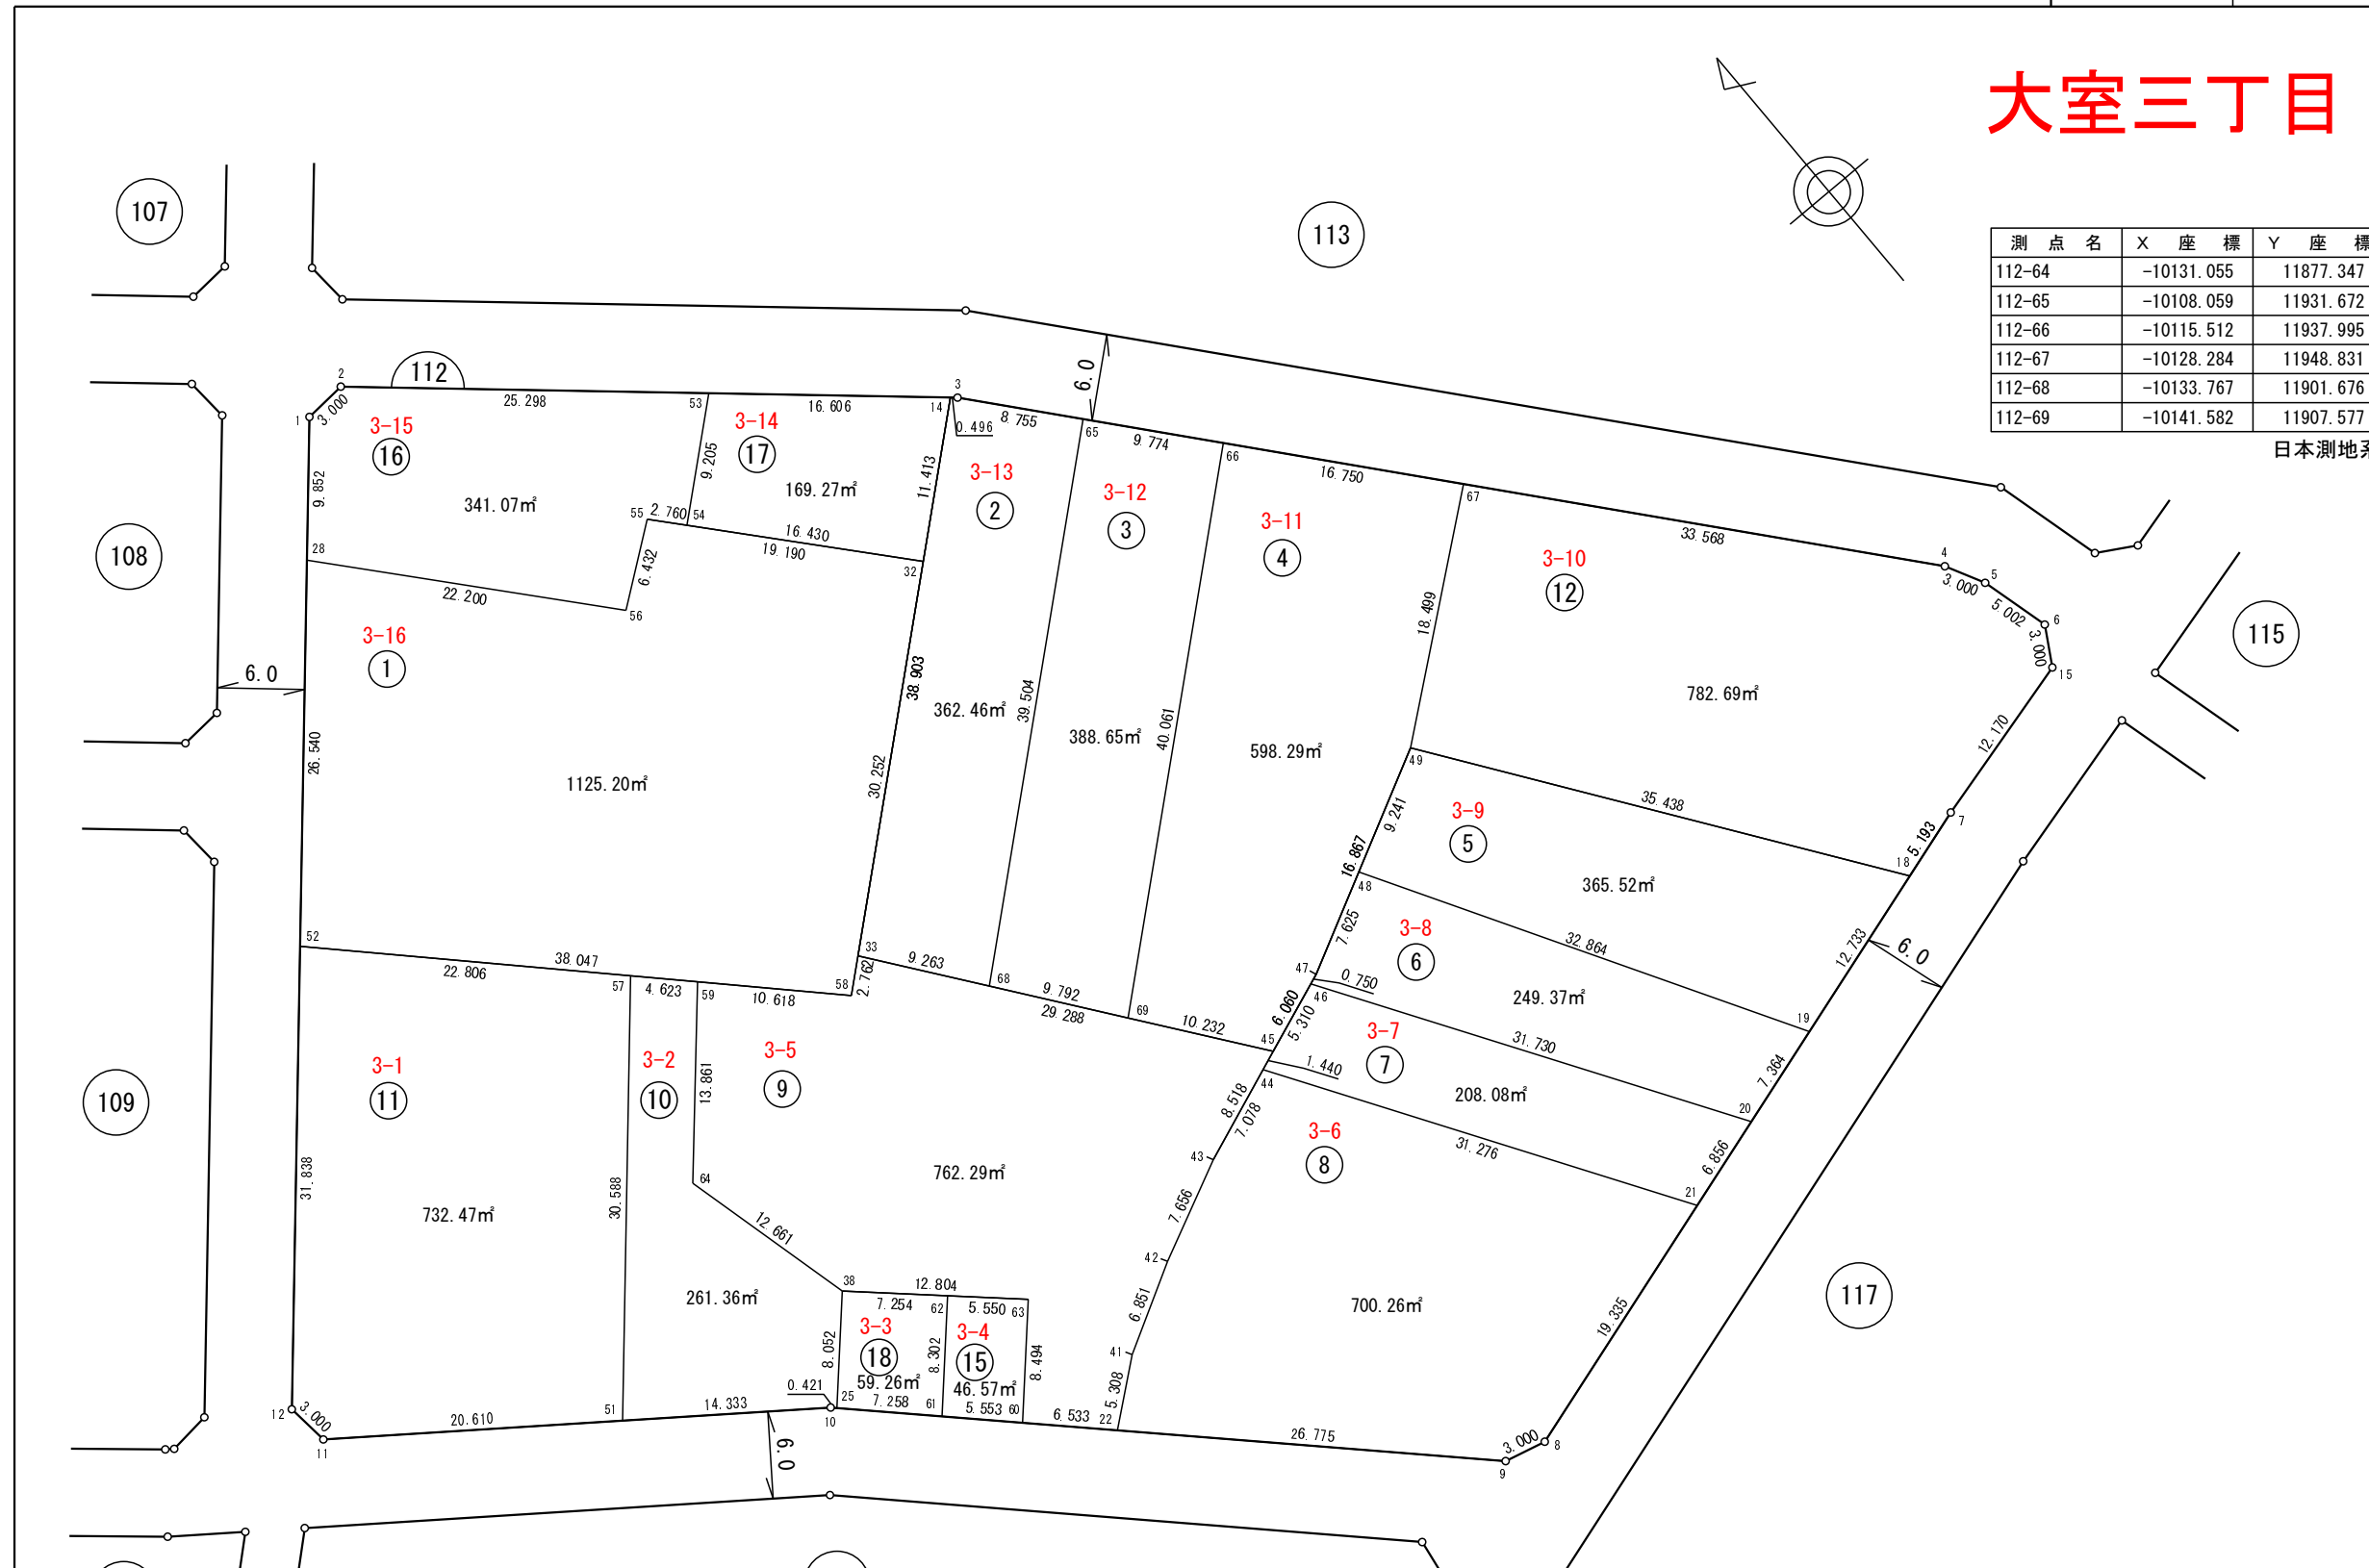

この図は、参考図で境界を証明するものではありません。  
柏市役所

凡例	
	街区番号
	画地位置 (①は画地番号)
	画地面積 (㎡)
	辺長 (m)

大室三丁目

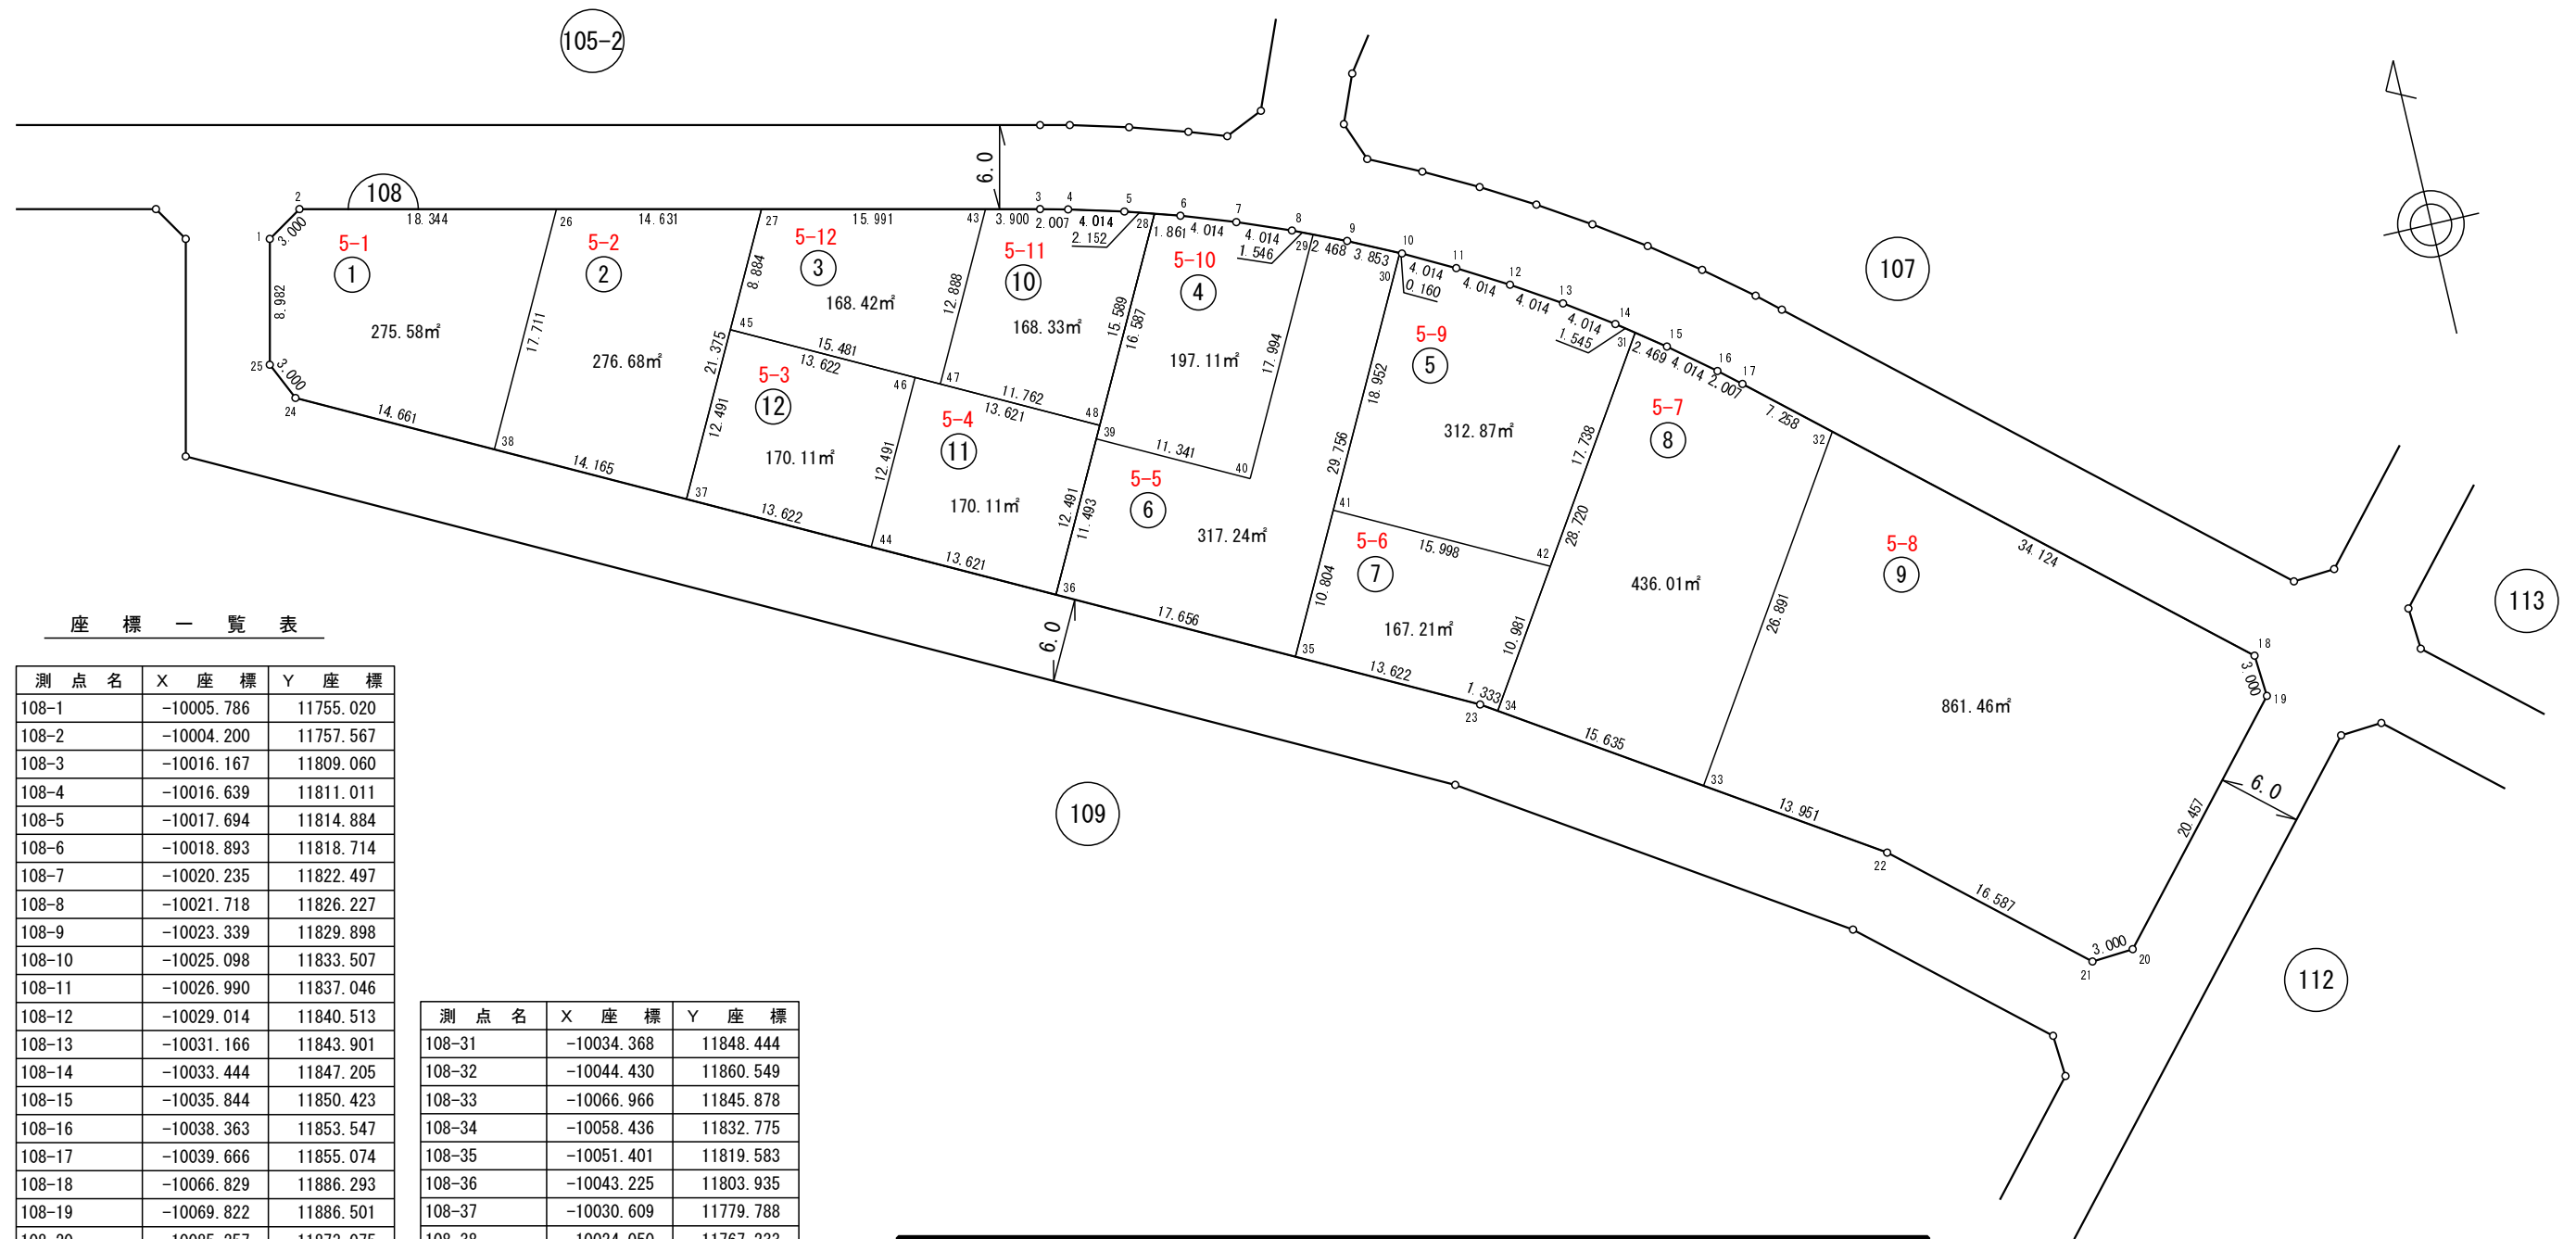

座標一覧表

測点名	X座標	Y座標
108-1	-10005.786	11755.020
108-2	-10004.200	11757.567
108-3	-10016.167	11809.060
108-4	-10016.639	11811.011
108-5	-10017.694	11814.884
108-6	-10018.893	11818.714
108-7	-10020.235	11822.497
108-8	-10021.718	11826.227
108-9	-10023.339	11829.898
108-10	-10025.098	11833.507
108-11	-10026.990	11837.046
108-12	-10029.014	11840.513
108-13	-10031.166	11843.901
108-14	-10033.444	11847.205
108-15	-10035.844	11850.423
108-16	-10038.363	11853.547
108-17	-10039.666	11855.074
108-18	-10066.829	11886.293
108-19	-10069.822	11886.501
108-20	-10085.257	11873.075
108-21	-10085.465	11870.082
108-22	-10074.578	11857.569
108-23	-10057.709	11831.657
108-24	-10017.261	11754.239
108-25	-10014.535	11752.987
108-26	-10008.352	11775.434
108-27	-10011.664	11789.686
108-28	-10018.337	11816.938
108-29	-10022.342	11827.641
108-30	-10025.027	11833.362

測点名	X座標	Y座標
108-31	-10034.368	11848.444
108-32	-10044.430	11860.549
108-33	-10066.966	11845.878
108-34	-10058.436	11832.775
108-35	-10051.401	11819.583
108-36	-10043.225	11803.935
108-37	-10030.609	11779.788
108-38	-10024.050	11767.233
108-39	-10033.039	11809.257
108-40	-10038.290	11819.308
108-41	-10041.825	11824.586
108-42	-10049.233	11838.766
108-43	-10015.284	11805.262
108-44	-10036.917	11791.862
108-45	-10019.538	11785.572
108-46	-10025.846	11797.646
108-47	-10026.707	11799.294
108-48	-10032.154	11809.719

日本測地系

この図は、参考図で境界を証明するものではありません。  
柏市役所

凡例	
	街区番号
	画地位置 (①は画地番号)
	画地面積 (㎡)
	辺長 (m)

大室三丁目



座標一覧表

測点名	X座標	Y座標
109-1	-9997.991	11714.842
109-2	-9995.242	11719.019
109-3	-10001.882	11747.590
109-4	-10004.428	11749.176
109-5	-10019.549	11745.662
109-6	-10062.894	11828.624
109-7	-10079.378	11853.946
109-8	-10089.993	11866.145
109-9	-10092.985	11866.353
109-10	-10121.798	11841.291
109-11	-10122.127	11838.309
109-12	-10121.763	11837.816
109-13	-10070.342	11777.519
109-14	-10041.817	11722.923
109-15	-10038.907	11710.401
109-16	-10034.663	11707.758
109-17	-10025.594	11709.865
109-19	-10021.325	11749.061
109-20	-10032.944	11771.300
109-21	-10035.871	11776.902
109-22	-10045.188	11794.734
109-23	-10052.466	11808.666
109-24	-10056.258	11815.923
109-25	-10063.071	11828.897
109-26	-10065.808	11833.101


測点名	X座標	Y座標
109-27	-10071.991	11842.599
109-28	-10073.604	11845.075
109-29	-10105.070	11818.241
109-30	-10103.169	11816.011
109-31	-10095.875	11807.459
109-32	-10092.648	11803.675
109-33	-10083.373	11792.799
109-34	-10078.194	11786.725
109-35	-10062.697	11762.886
109-36	-10059.770	11757.284
109-37	-10048.151	11735.045
109-38	-10034.248	11707.854
109-39	-10024.262	11710.106
109-41	-10027.987	11726.137
109-42	-10037.959	11723.820
109-43	-9998.402	11732.617
109-45	-10015.589	11728.623
109-50	-10009.981	11712.680
109-51	-10013.783	11729.042

日本測地系

この図は、参考図で境界を証明するものではありません。  
柏市役所

凡例

	街区番号
	画地位置 (①は画地番号)
	画地面積 (m <sup>2</sup> )
	辺長 (m)

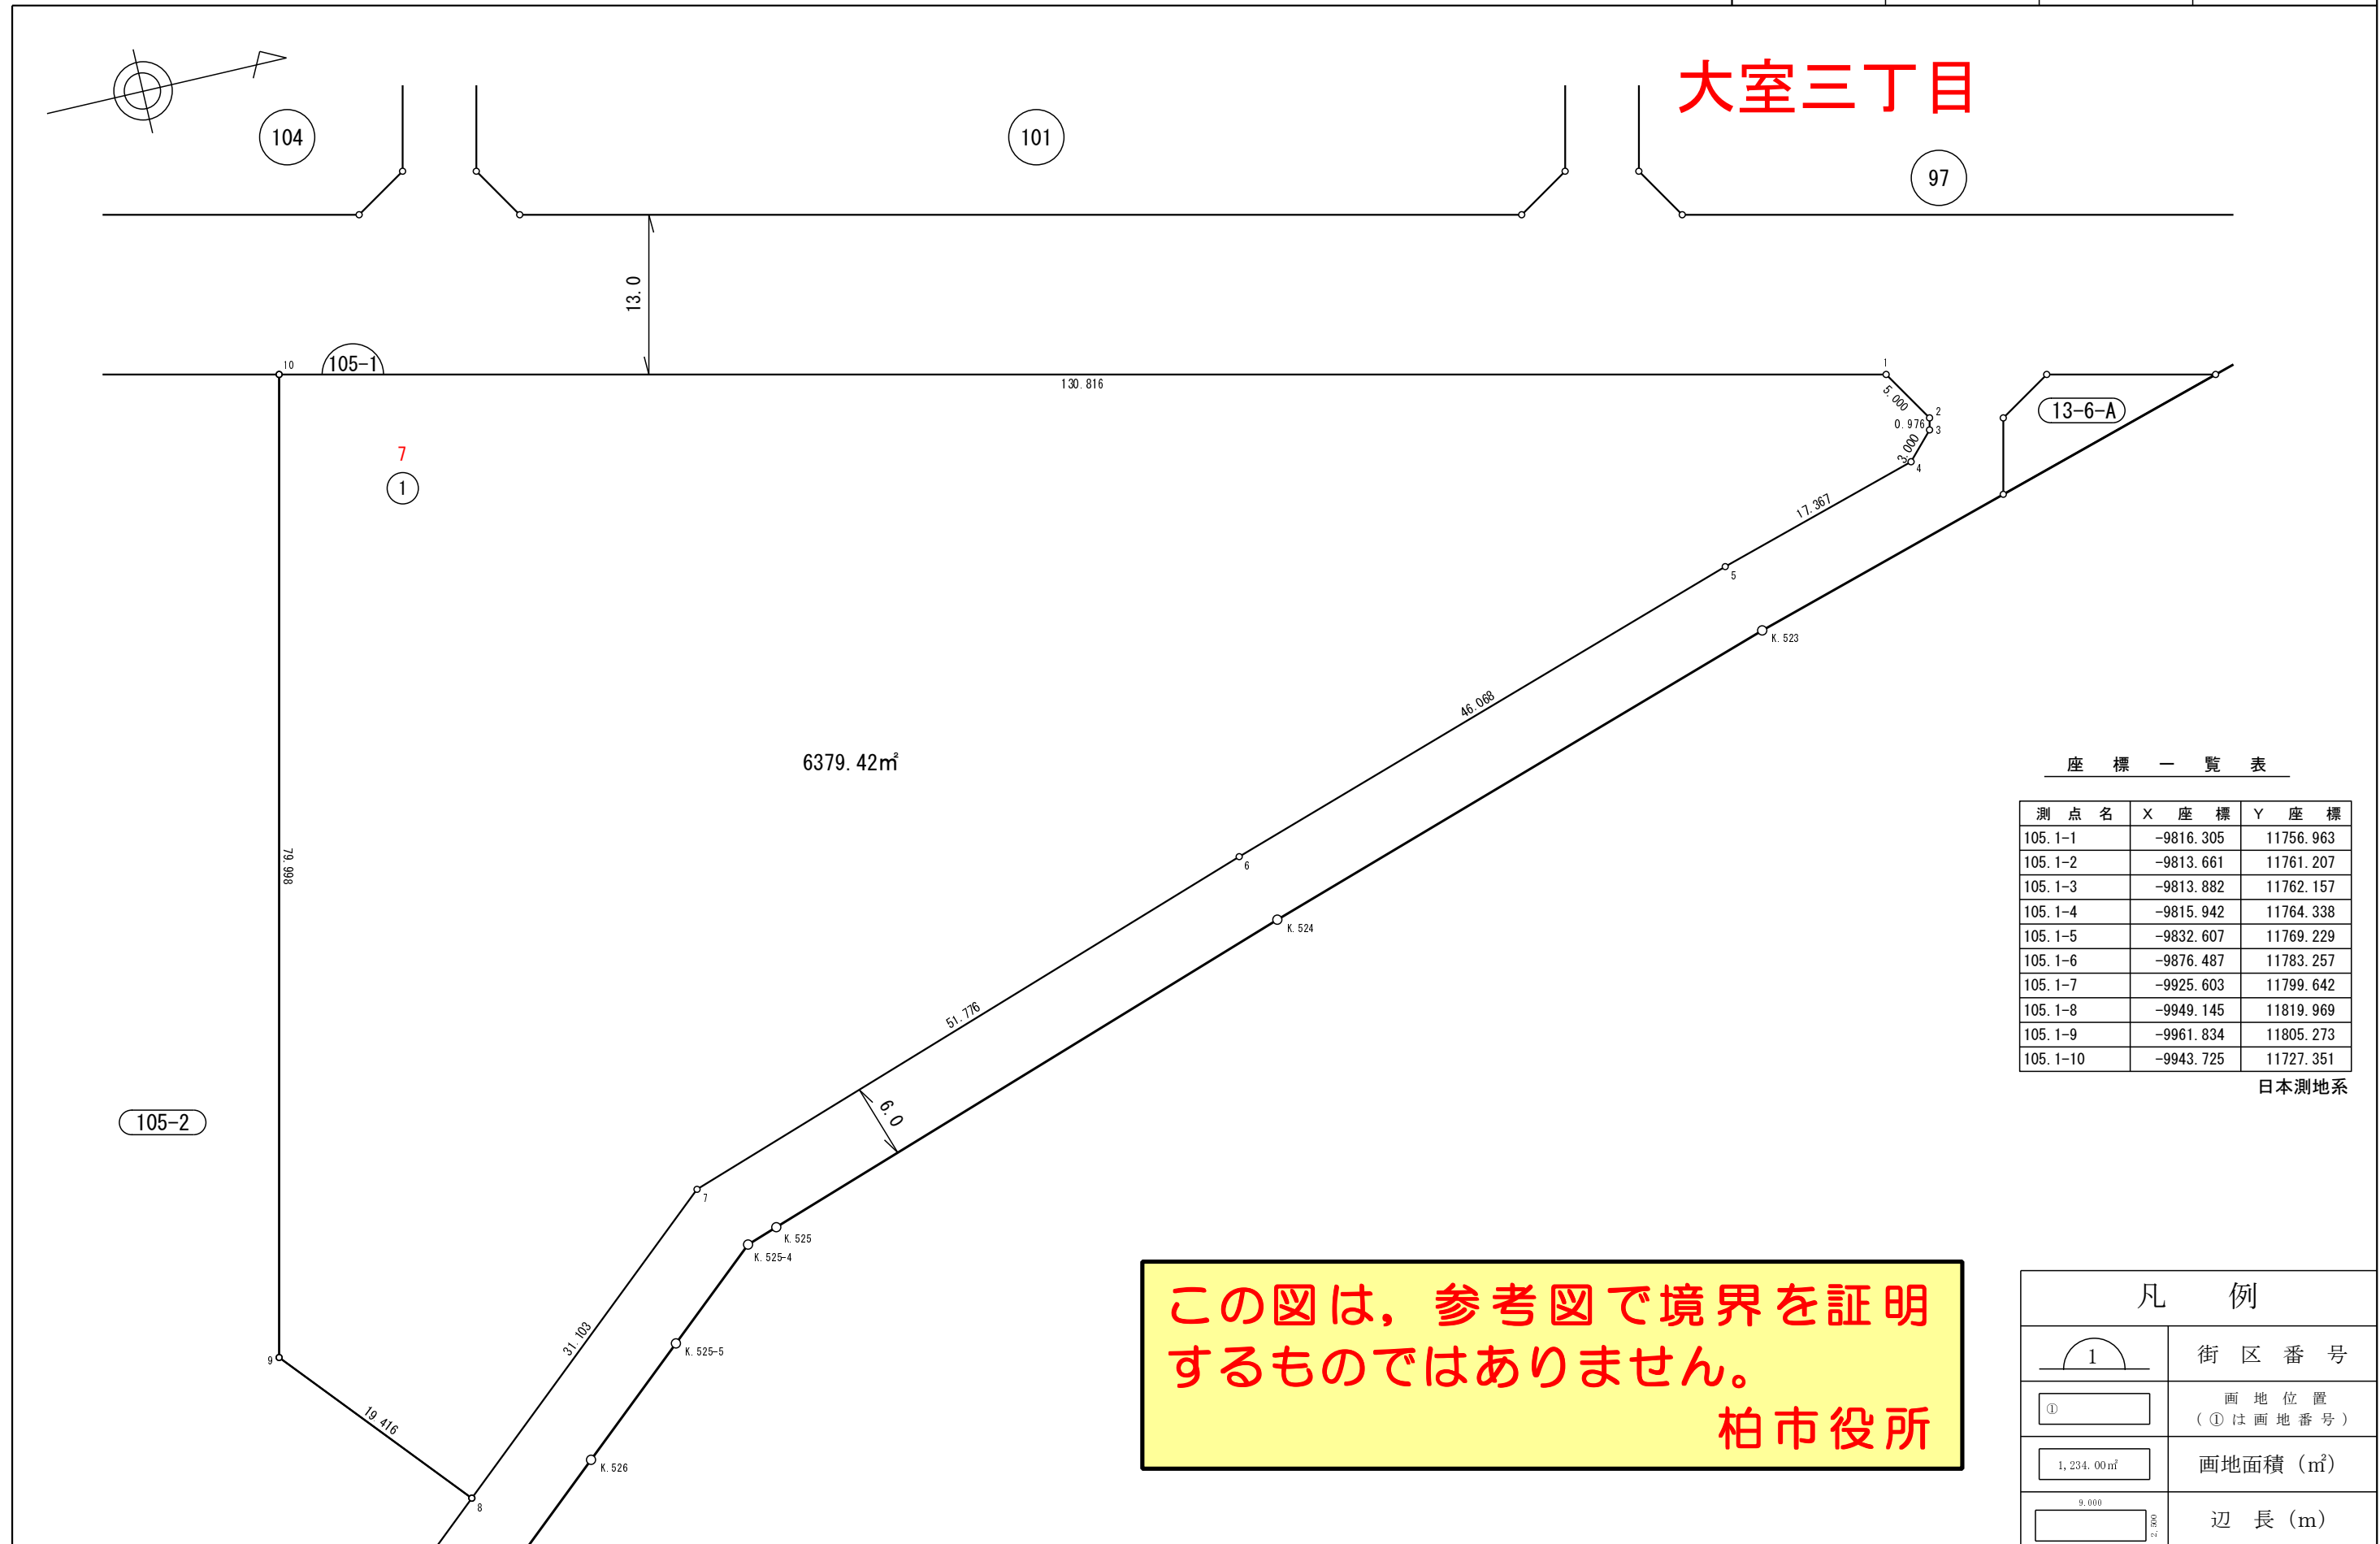

座 標 一 覧 表

測 点 名	X 座 標	Y 座 標
105.1-1	-9816.305	11756.963
105.1-2	-9813.661	11761.207
105.1-3	-9813.882	11762.157
105.1-4	-9815.942	11764.338
105.1-5	-9832.607	11769.229
105.1-6	-9876.487	11783.257
105.1-7	-9925.603	11799.642
105.1-8	-9949.145	11819.969
105.1-9	-9961.834	11805.273
105.1-10	-9943.725	11727.351


日本測地系

**この図は、参考図で境界を証明するものではありません。**  
**柏市役所**

凡 例

	街 区 番 号
	画 地 位 置 (①は画地番号)
	画地面積 (m <sup>2</sup> )
	辺 長 (m)

大室三丁目

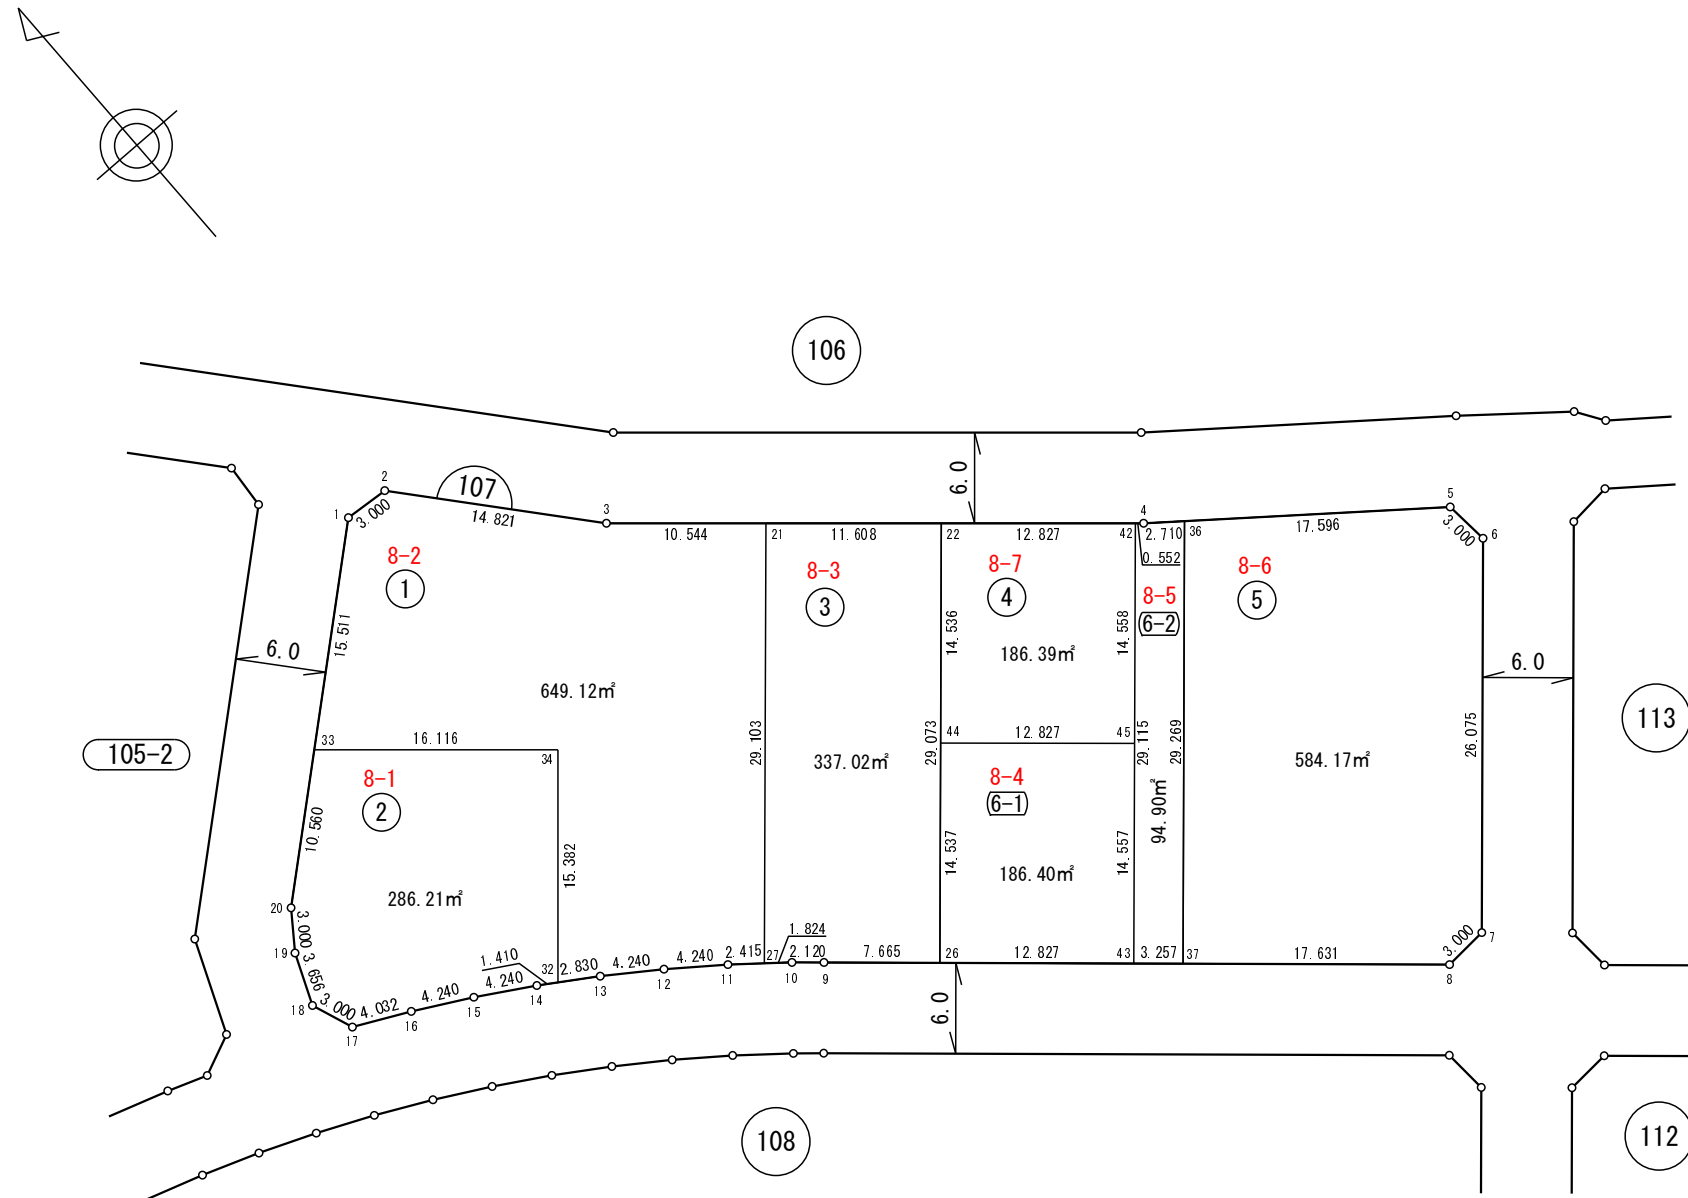

座標一覧表

測点名	X座標	Y座標
107-1	-9992.315	11854.440
107-2	-9992.535	11857.432
107-3	-10003.753	11867.118
107-4	-10026.986	11894.000
107-5	-10039.434	11910.044
107-6	-10042.420	11910.336
107-7	-10062.094	11893.223
107-8	-10062.302	11890.230
107-9	-10035.140	11859.012
107-10	-10033.748	11857.413
107-11	-10031.088	11854.112
107-12	-10028.552	11850.714
107-13	-10026.146	11847.223
107-14	-10023.873	11843.645
107-15	-10021.735	11839.984
107-16	-10019.736	11836.245
107-17	-10017.970	11832.620
107-18	-10015.165	11831.555
107-19	-10011.786	11832.951
107-20	-10009.354	11834.707
107-21	-10010.647	11875.096
107-22	-10018.238	11883.878
107-26	-10040.171	11864.794
107-27	-10032.603	11855.992
107-32	-10024.629	11844.835
107-33	-10002.452	11842.700
107-34	-10012.991	11854.893
107-36	-10028.647	11896.141
107-37	-10050.729	11876.929
107-42	-10026.626	11893.583
107-43	-10048.591	11874.472
107-44	-10029.204	11874.336
107-45	-10037.608	11884.027


日本測地系

この図は、参考図で境界を証明するものではありません。  
柏市役所

凡例	
	街区番号
	画地位置 (①は画地番号)
	画地面積 (㎡)
	辺長 (m)



大室三丁目

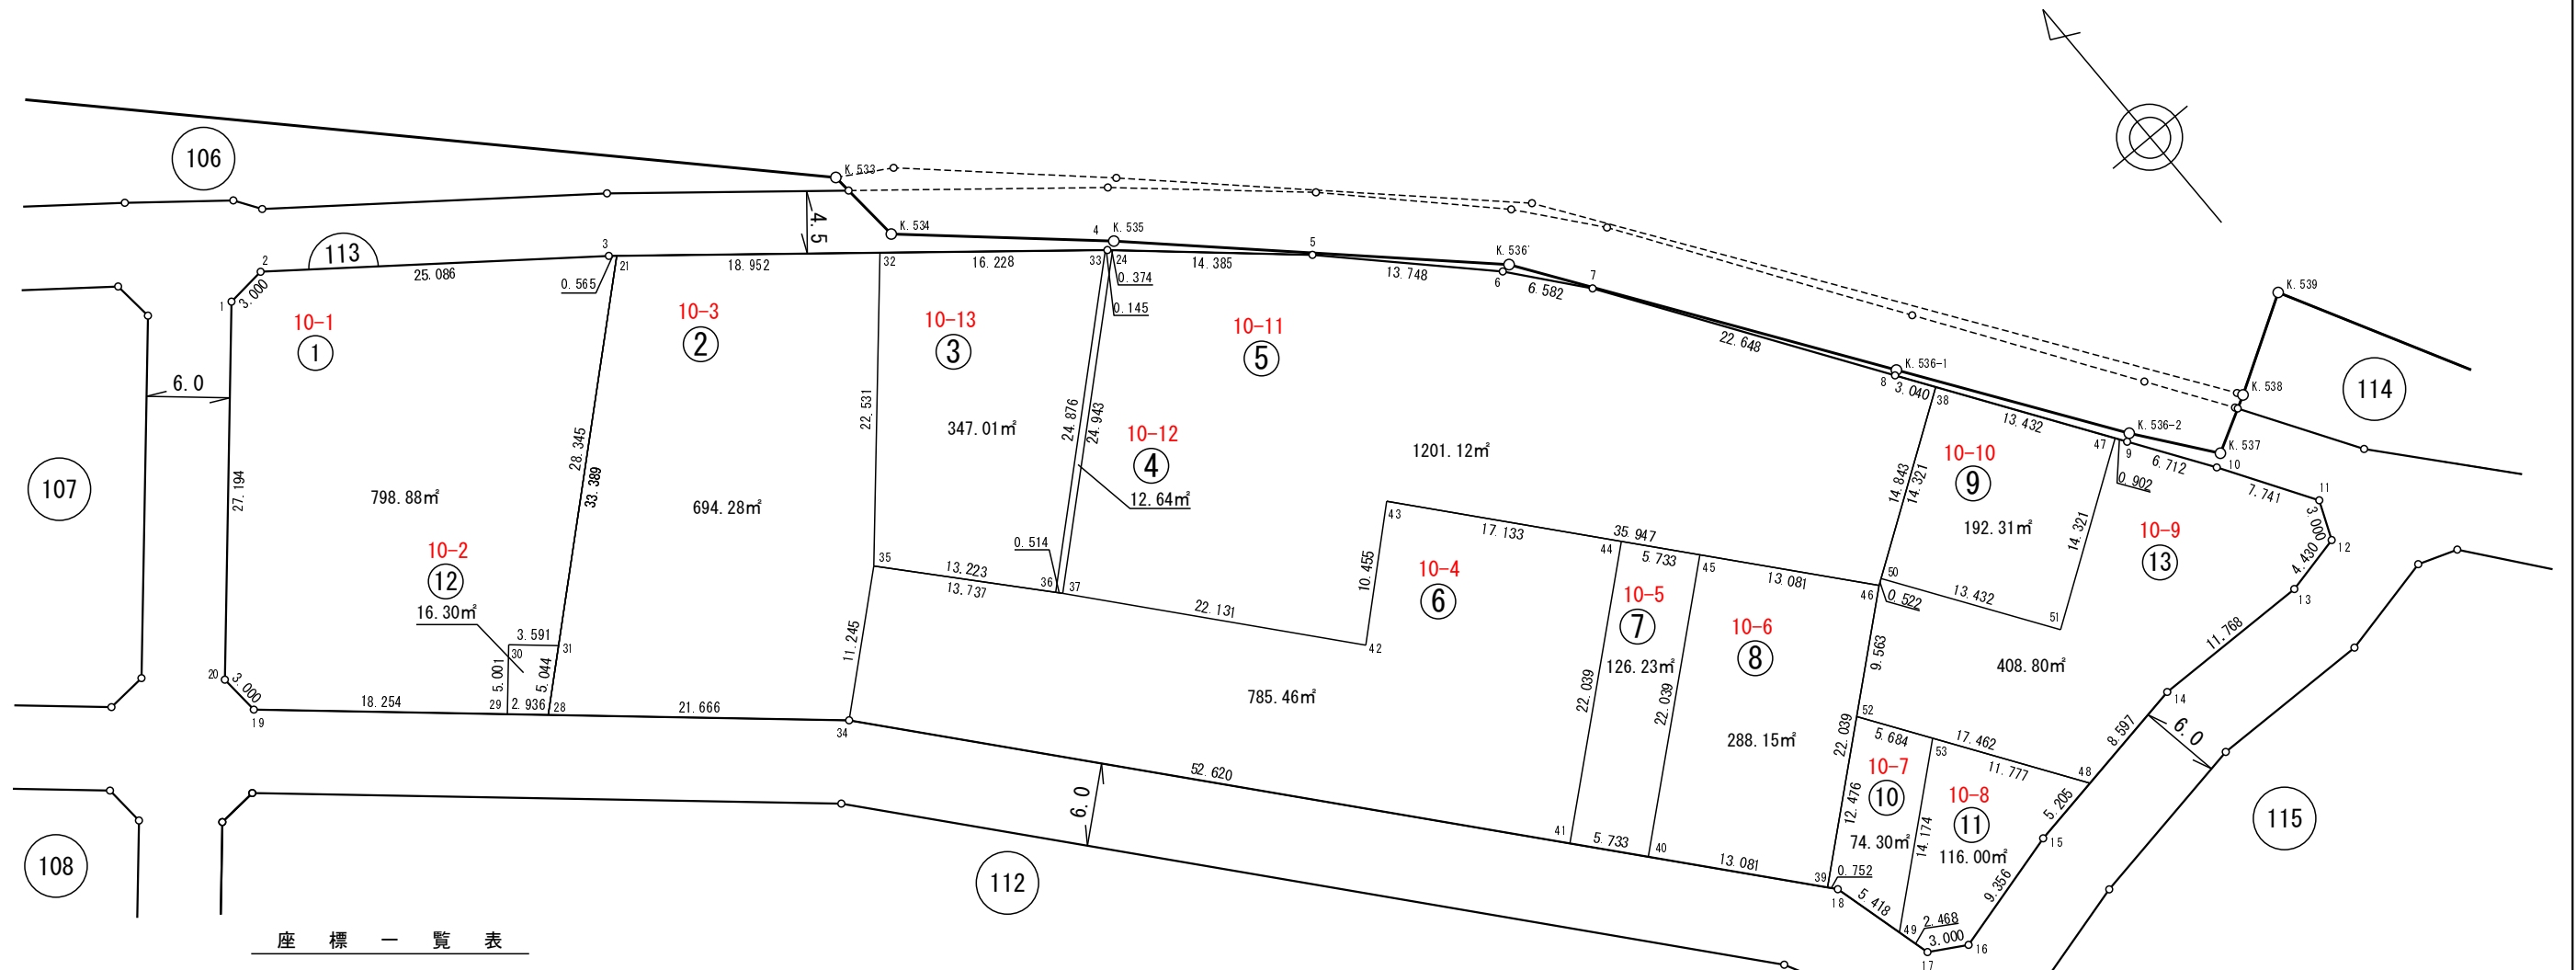

座標一覧表


測点名	X座標	Y座標	測点名	X座標	Y座標	測点名	X座標	Y座標
113-1	-10045.514	11915.597	113-21	-10060.806	11938.947	113-46	-10137.368	11993.308
113-2	-10045.211	11918.581	113-24	-10083.442	11966.552	113-47	-10140.182	12013.128
113-3	-10060.448	11938.510	113-28	-10082.934	11913.944	113-48	-10158.020	11995.796
113-4	-10083.195	11966.271	113-29	-10081.007	11911.729	113-49	-10157.433	11978.391
113-5	-10092.942	11977.354	113-30	-10077.234	11915.012	113-50	-10137.075	11993.741
113-6	-10102.662	11987.076	113-31	-10079.591	11917.721	113-51	-10148.203	12001.264
113-7	-10107.754	11991.246	113-32	-10072.818	11953.607	113-52	-10143.554	11986.016
113-8	-10126.536	12003.902	113-33	-10083.103	11966.159	113-53	-10148.263	11989.200
113-9	-10140.929	12013.633	113-34	-10097.155	11930.289			
113-10	-10146.495	12017.385	113-35	-10089.787	11938.784			
113-11	-10153.044	12021.513	113-36	-10099.653	11947.588			
113-12	-10155.813	12020.360	113-37	-10100.037	11947.930			
113-13	-10156.779	12016.037	113-38	-10129.054	12005.605			
113-14	-10156.575	12004.271	113-39	-10151.626	11976.502			
113-15	-10158.895	11990.665	113-40	-10141.651	11968.040			
113-16	-10161.317	11981.628	113-41	-10137.280	11964.331			
113-17	-10159.817	11979.030	113-42	-10116.913	11962.247			
113-18	-10152.199	11976.989	113-43	-10109.957	11970.052			
113-19	-10069.025	11897.958	113-44	-10123.022	11981.137			
113-20	-10066.032	11897.749	113-45	-10127.393	11984.845			

日本測地系

この図は、参考図で境界を証明するものではありません。  
柏市役所

凡例	
	街区番号
	画地位置 (①は画地番号)
	画地面積 (m <sup>2</sup> )
	辺長 (m)

大室三丁目

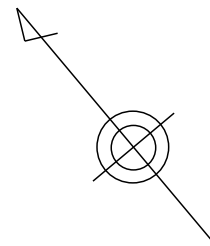

座標一覧表


測点名	X座標	Y座標
115-1	-10161.144	12024.018
115-2	-10162.147	12026.846
K.545	-10182.689	12043.099
K.546	-10187.821	12046.341
115-3	-10195.386	12047.083
115-4	-10200.161	12046.688
115-5	-10206.498	12044.074
115-6	-10218.528	12033.106
115-7	-10218.812	12030.119
115-8	-10196.312	11999.992
115-9	-10202.966	11986.073
115-10	-10168.791	11976.916
115-11	-10164.763	11991.949
115-12	-10162.583	12004.727
115-13	-10162.791	12016.647
115-14	-10166.805	12030.531
115-15	-10168.476	12031.854
115-16	-10177.534	12039.020
115-17	-10206.624	12013.800
115-18	-10202.724	12008.578
115-19	-10198.560	12003.001
115-20	-10196.766	11999.043
115-21	-10185.878	11981.494
115-22	-10182.221	11995.146
115-23	-10170.924	12026.961
115-24	-10172.295	12028.543
115-25	-10184.879	12014.862
115-26	-10189.426	12020.107
115-27	-10197.839	12021.416
115-28	-10212.633	12038.480

日本測地系

この図は、参考図で境界を証明するものではありません。  
 柏市役所

凡例	
	街区番号
	画地位置 (①は画地番号)
	画地面積 (㎡)
	辺長 (m)

大室三丁目

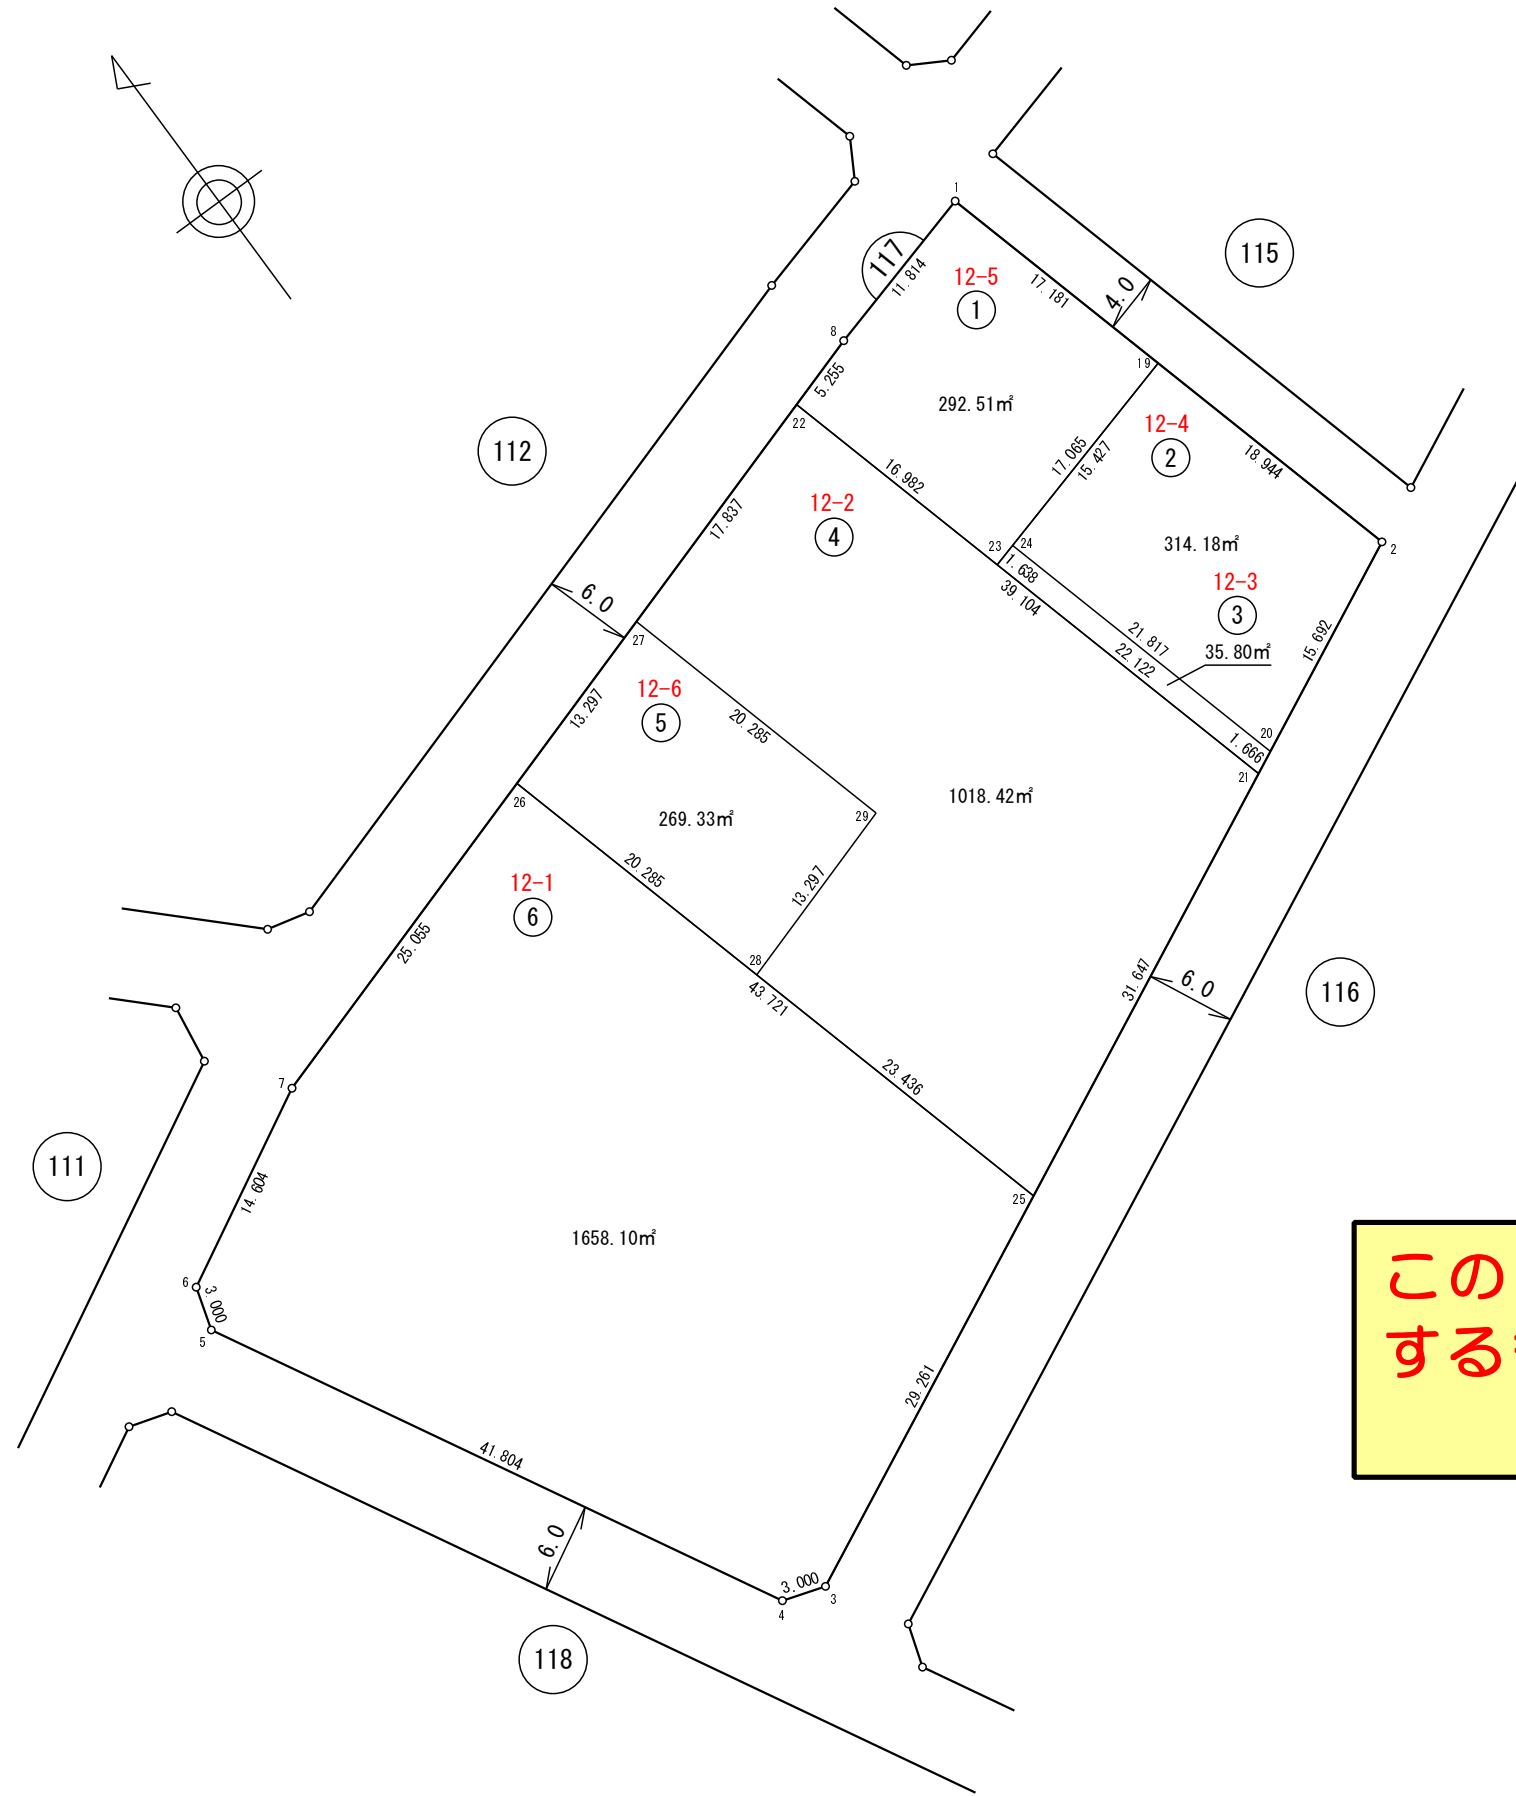

座標一覧表

測点名	X座標	Y座標
117-1	-10169.826	11973.053
117-2	-10204.721	11982.402
117-3	-10238.474	11911.787
117-4	-10237.542	11908.936
117-5	-10200.717	11889.150
117-6	-10197.847	11890.024
117-7	-10191.017	11902.933
117-8	-10172.884	11961.641
117-19	-10186.422	11977.499
117-20	-10211.488	11968.244
117-21	-10212.206	11966.741
117-22	-10174.435	11956.620
117-23	-10190.838	11961.015
117-24	-10190.414	11962.598
117-25	-10225.855	11938.188
117-26	-10183.623	11926.872
117-27	-10179.699	11939.578
117-28	-10203.218	11932.122
117-29	-10199.293	11944.827

日本測地系

この図は、参考図で境界を証明するものではありません。  
柏市役所

凡例

	街区番号
	画地位置 (①は画地番号)
	画地面積 (m <sup>2</sup> )
	辺長 (m)

大室三丁目

座標一覧表

測点名	X座標	Y座標
116-50	-10325.001	11979.230
116-51	-10336.169	11978.140
116-52	-10337.331	11957.358
116-53	-10326.423	11953.814
116-55	-10289.577	11936.893
116-57	-10310.913	11960.324

日本測地系

測点名	X座標	Y座標
116-1	-10204.046	11997.726
116-2	-10204.338	12000.712
116-3	-10222.725	12025.332
116-4	-10225.722	12025.475
116-5	-10241.960	12007.595
116-6	-10250.408	11998.655
116-7	-10256.722	11992.192
116-8	-10262.811	11987.974
116-9	-10266.852	11985.656
116-10	-10277.091	11982.196
116-11	-10297.252	11980.367
116-12	-10330.391	11979.009
116-13	-10341.427	11977.350
116-14	-10356.332	11972.440
116-15	-10357.702	11969.771
116-16	-10356.261	11964.972
116-17	-10354.163	11962.827
116-18	-10312.877	11949.412
116-19	-10246.574	11913.788
116-20	-10243.722	11914.721
116-21	-10348.540	11975.118
116-22	-10240.750	12008.928
116-24	-10293.594	11980.699
116-25	-10308.154	11979.920
116-30	-10296.947	11940.853
116-32	-10263.978	11923.139
116-33	-10238.485	11925.677
116-34	-10229.829	11943.787
116-35	-10221.902	11960.371
116-36	-10214.707	11975.423
116-37	-10222.311	11985.581
116-38	-10233.400	11975.731
116-39	-10239.779	11948.599
116-40	-10246.131	11956.586
116-41	-10249.814	11961.150
116-42	-10253.124	11965.251
116-43	-10257.016	11936.096
116-44	-10257.209	11935.737
116-45	-10295.648	11956.277
116-47	-10286.573	11981.336

この図は、参考図で境界を証明するものではありません。  
柏市役所



凡例	
	街区番号
	画地位置 (①は画地番号)
	画地面積 (m <sup>2</sup> )
	辺長 (m)

# 大室三丁目



測点名	X座標	Y座標
118-71	-10282.227	11897.377
118-72	-10260.407	11888.076
118-73	-10259.019	11887.484
118-74	-10253.490	11885.127
118-75	-10244.341	11881.227
118-76	-10251.794	11904.106
118-77	-10254.069	11905.329

日本測地系

### 座標一覧表

測点名	X座標	Y座標
118-1	-10202.637	11880.970
118-2	-10203.511	11883.840
118-3	-10309.824	11940.960
118-4	-10312.554	11939.717
118-5	-10326.036	11880.255
118-6	-10323.283	11876.081
118-7	-10308.831	11873.424
118-8	-10305.351	11872.784
118-9	-10298.420	11871.347
118-10	-10291.524	11869.751
118-11	-10284.667	11868.000
118-12	-10277.850	11866.093
118-13	-10271.079	11864.031
118-14	-10264.357	11861.815
118-15	-10257.687	11859.447
118-16	-10251.072	11856.928
118-17	-10244.517	11854.260
118-18	-10238.024	11851.442
118-19	-10231.596	11848.478
118-20	-10225.374	11845.434
118-21	-10220.619	11846.982
118-29	-10288.106	11929.292
118-30	-10313.971	11933.469
118-31	-10315.125	11928.378
118-32	-10318.277	11914.477
118-33	-10301.117	11871.906
118-34	-10261.273	11860.720
118-36	-10250.999	11884.065
118-44	-10294.186	11902.476
118-45	-10292.776	11908.695
118-46	-10289.624	11922.596
118-47	-10288.470	11927.687
118-63	-10234.105	11900.278
118-64	-10242.831	11904.966
118-65	-10248.104	11907.799
118-66	-10249.428	11908.511
118-67	-10251.703	11909.733
118-68	-10270.237	11919.691
118-69	-10277.883	11923.799
118-70	-10290.243	11900.795

**この図は、参考図で境界を証明するものではありません。**  
**柏市役所**


凡例	
	街区番号
	画地位置 (①は画地番号)
	画地面積 (㎡)
	辺長 (m)

# 大室三丁目

座標一覧表

測点名	X座標	Y座標	測点名	X座標	Y座標
119-77	-10403.122	11891.012	119-1	-10318.040	11942.654
119-89	-10398.782	11914.619	119-2	-10319.523	11945.263
119-90	-10400.903	11915.009	119-3	-10360.617	11958.615
119-91	-10407.004	11916.130	119-4	-10363.356	11967.738
119-92	-10332.268	11920.376	119-5	-10366.025	11969.108
119-93	-10331.843	11922.333	119-6	-10385.809	11962.307
119-94	-10377.803	11886.358	119-7	-10398.853	11957.125
119-95	-10370.207	11884.927	119-8	-10409.883	11952.711
119-96	-10367.577	11884.423	119-9	-10428.501	11947.064
119-97	-10354.825	11881.985	119-10	-10429.096	11946.952
119-98	-10347.173	11923.612	119-11	-10432.413	11943.210
119-99	-10359.828	11926.575	119-12	-10432.451	11942.627
119-100	-10362.327	11927.794	119-13	-10433.009	11936.390
119-101	-10365.687	11909.516	119-14	-10433.719	11930.168
119-102	-10373.107	11910.880	119-15	-10434.149	11927.067
119-103	-10375.480	11898.993	119-16	-10437.397	11903.640

日本測地系

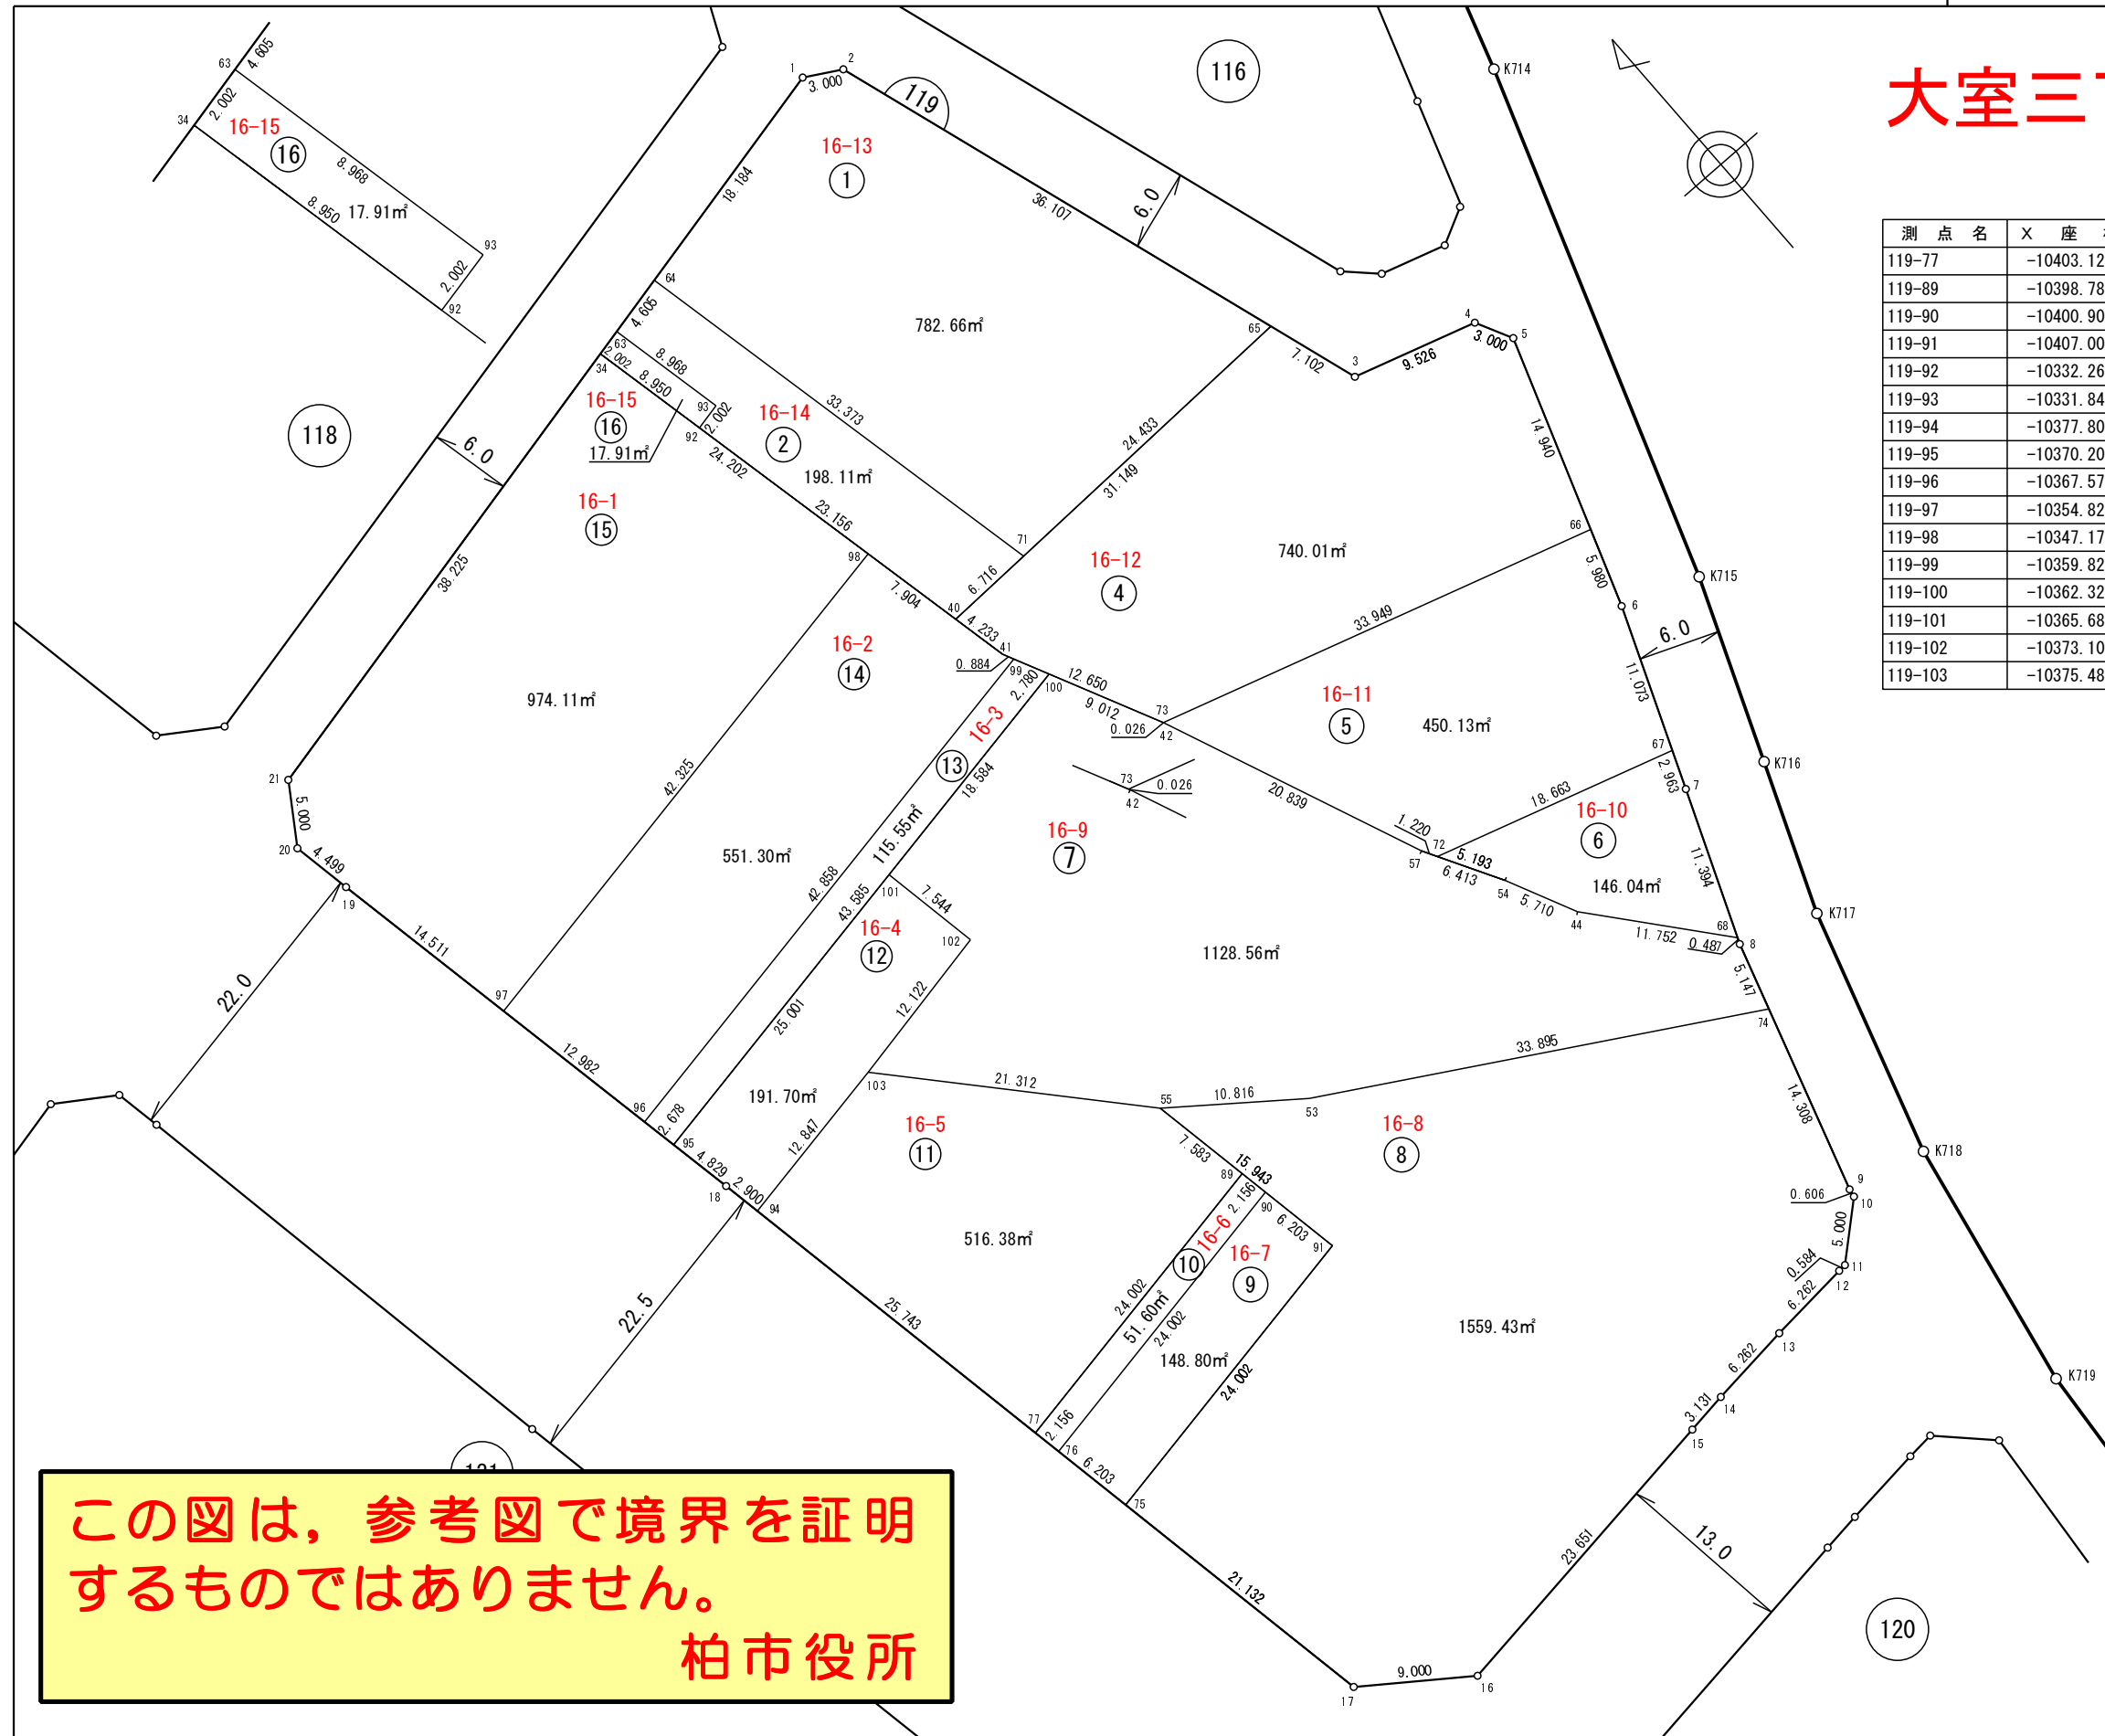


測点名	X座標	Y座標	測点名	X座標	Y座標
119-17	-10432.127	11896.345	119-21	-10331.974	11881.199
119-18	-10374.951	11885.834	119-34	-10323.522	11918.477
119-19	-10340.573	11879.260	119-40	-10354.897	11925.289
119-20	-10336.148	11878.446	119-41	-10359.033	11926.188
119-21	-10331.974	11881.199	119-42	-10370.427	11931.743
119-34	-10323.522	11918.477	119-44	-10400.397	11945.375
119-40	-10354.897	11925.289	119-53	-10397.867	11921.860
119-41	-10359.033	11926.188	119-54	-10395.247	11942.909
119-42	-10370.427	11931.743	119-55	-10391.323	11913.248
119-44	-10400.397	11945.375	119-57	-10389.671	11939.741
119-53	-10397.867	11921.860	119-63	-10323.079	11920.430
119-54	-10395.247	11942.909	119-64	-10322.061	11924.921
119-55	-10391.323	11913.248	119-65	-10353.862	11956.421
119-57	-10389.671	11939.741	119-66	-10380.154	11964.251
119-63	-10323.079	11920.430	119-67	-10396.100	11958.219
119-64	-10322.061	11924.921	119-68	-10409.431	11952.892
119-65	-10353.862	11956.421	119-71	-10354.674	11932.002
119-66	-10380.154	11964.251	119-72	-10390.732	11940.344
119-67	-10396.100	11958.219	119-73	-10370.404	11931.732
119-68	-10409.431	11952.892	119-74	-10414.809	11951.217
119-71	-10354.674	11932.002	119-75	-10411.343	11892.524
119-72	-10390.732	11940.344	119-76	-10405.242	11891.402
119-73	-10370.404	11931.732			
119-74	-10414.809	11951.217			
119-75	-10411.343	11892.524			
119-76	-10405.242	11891.402			

**この図は、参考図で境界を証明するものではありません。**  
**柏市役所**

凡例	
	街区番号
	画地位置 (①は画地番号)
	画地面積 (㎡)
	辺長 (m)


大室三丁目

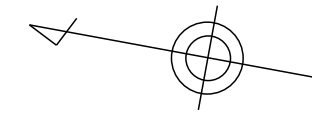

座標一覧表

測点名	X座標	Y座標
120-1	-10457.452	11901.000
120-2	-10450.157	11906.271
120-3	-10447.025	11928.853
120-4	-10446.635	11931.800
120-5	-10445.961	11937.708
120-6	-10445.780	11939.734
120-7	-10449.306	11943.280
120-8	-10472.730	11941.316
120-9	-10496.550	11940.206
120-10	-10510.296	11938.890
120-11	-10511.739	11938.737
120-12	-10549.116	11932.483
120-13	-10556.703	11931.799
120-14	-10569.126	11930.903
120-15	-10568.457	11921.153
120-16	-10551.252	11917.990
120-17	-10516.784	11911.908
120-28	-10476.582	11941.136
120-29	-10492.589	11940.391
120-30	-10506.983	11939.207
120-31	-10516.592	11937.925
120-32	-10521.231	11912.692
120-33	-10512.158	11911.057
120-34	-10498.445	11908.536
120-35	-10483.093	11905.714
120-37	-10540.605	11933.907
120-38	-10543.774	11916.670
120-39	-10467.748	11941.733
120-40	-10470.446	11941.507
120-41	-10477.225	11904.635
120-42	-10474.654	11904.163

日本測地系

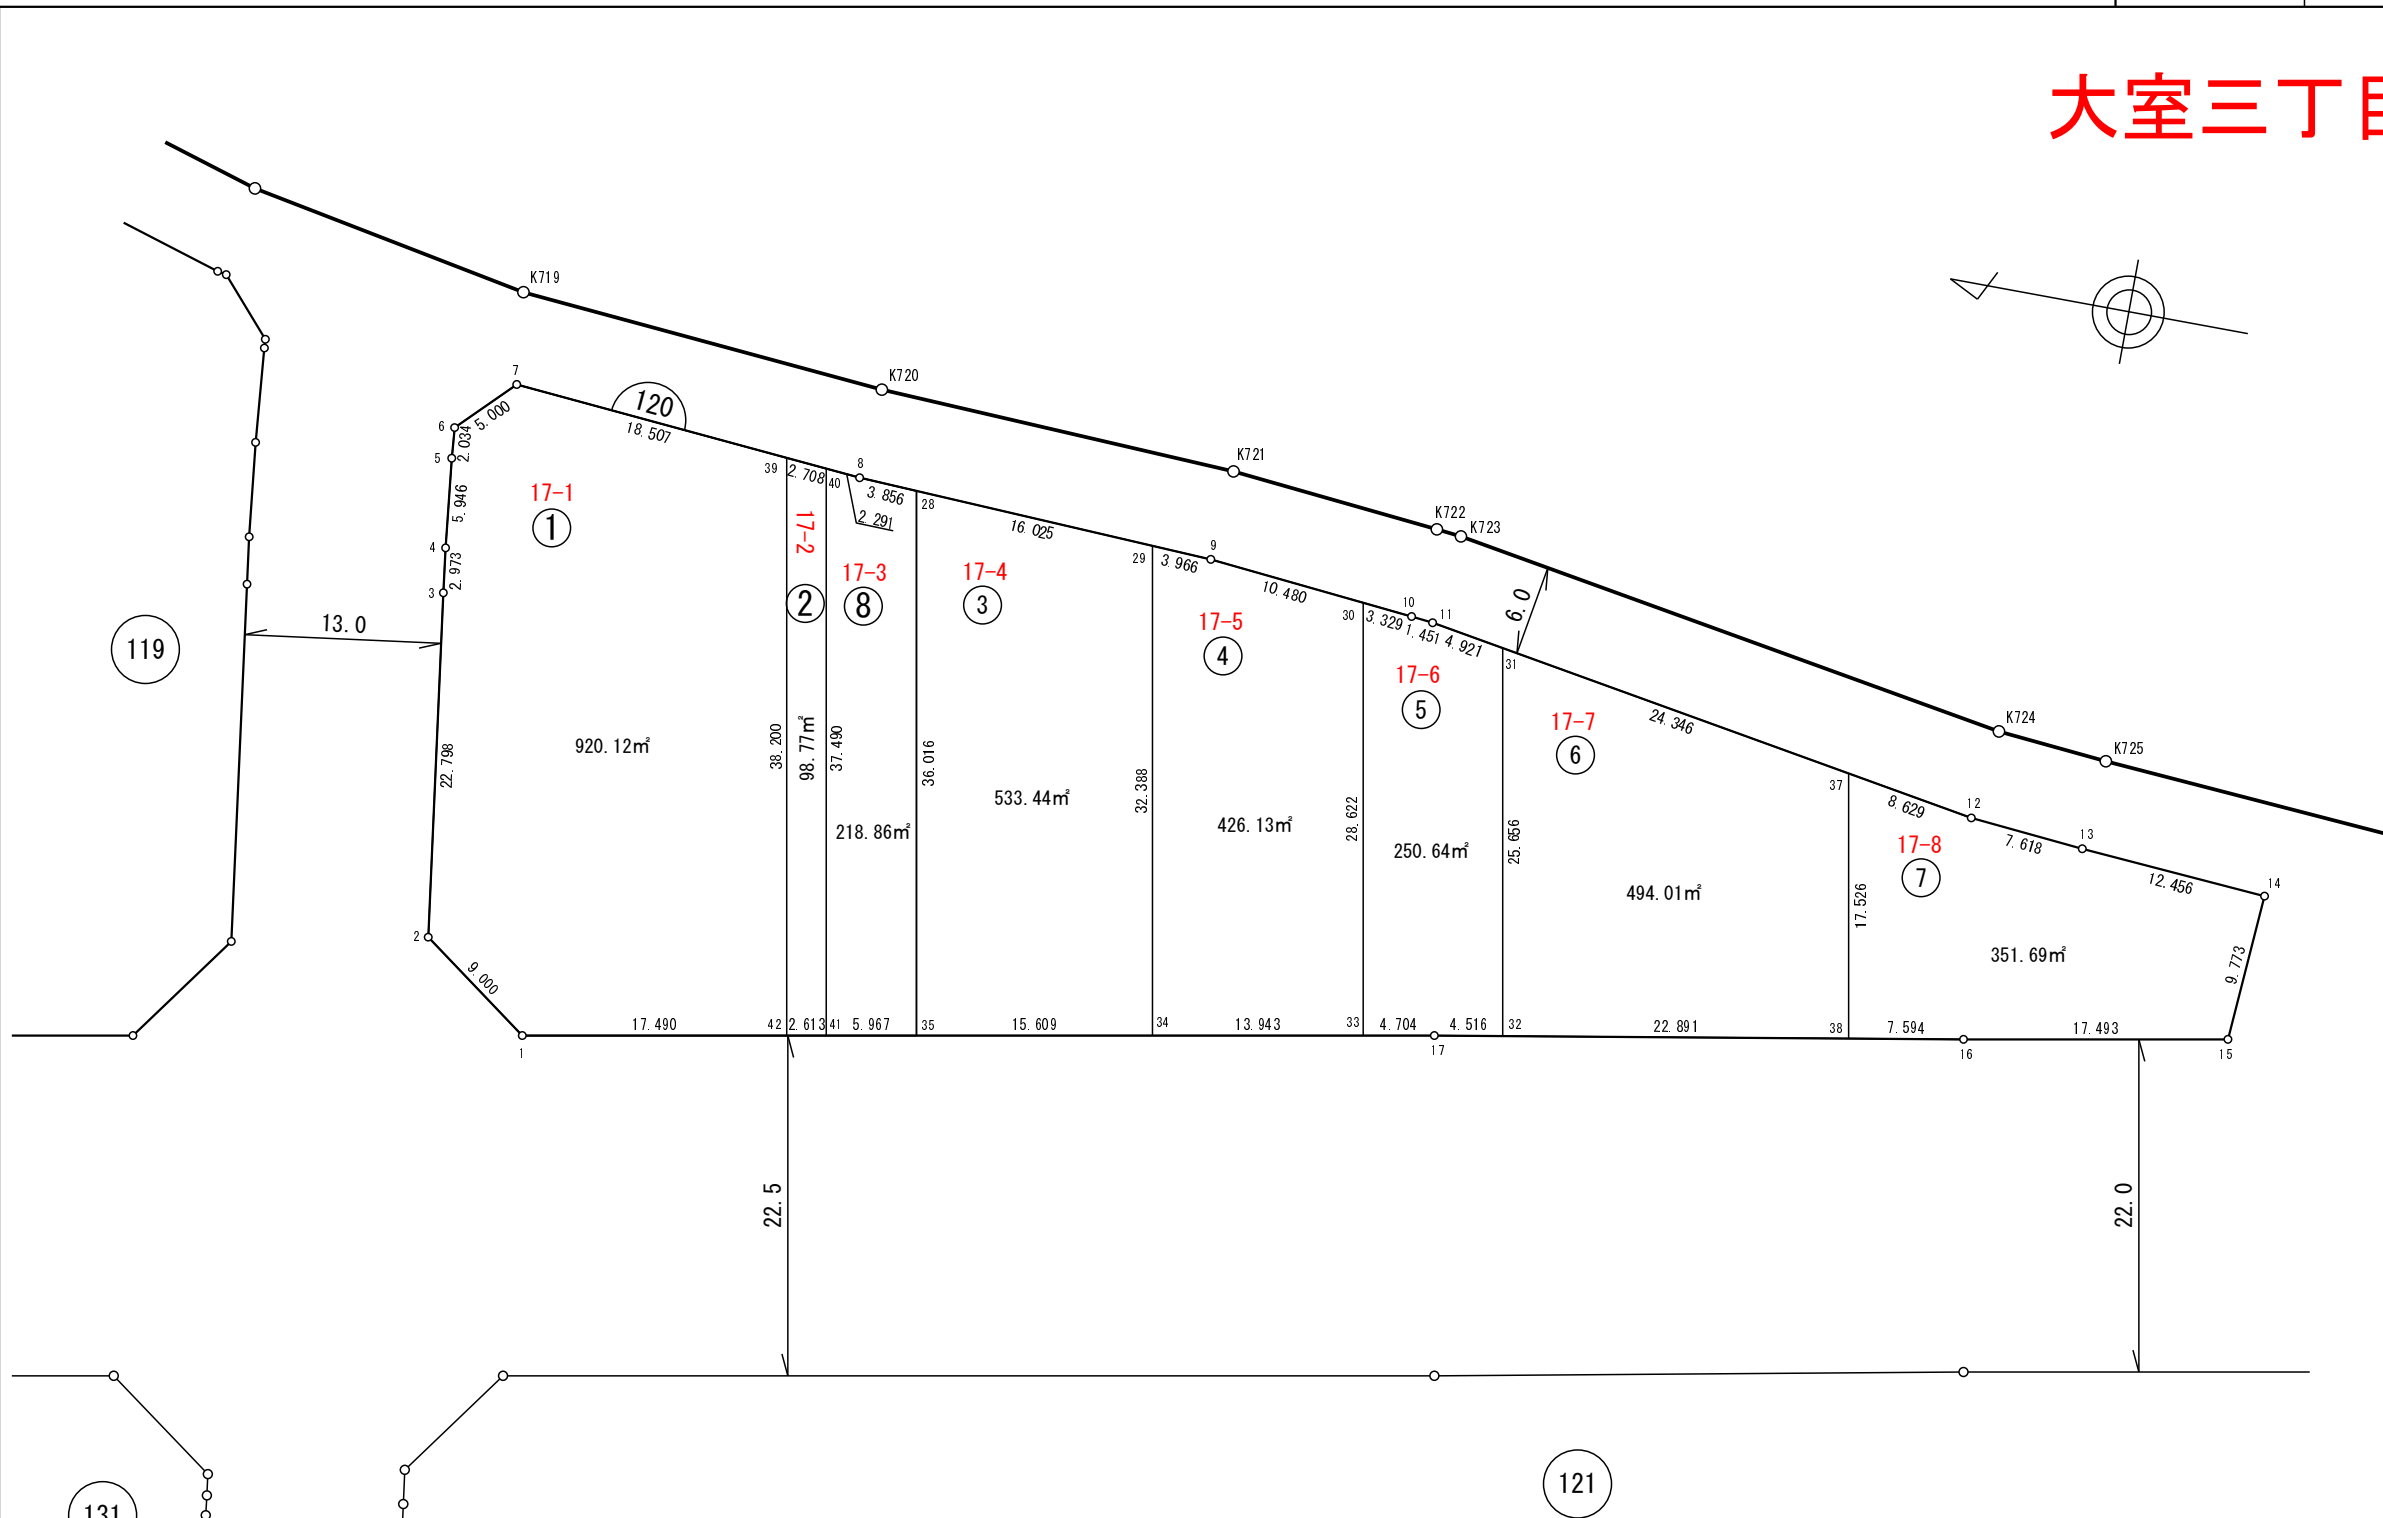

この図は、参考図で境界を証明するものではありません。  
柏市役所

凡例	
	街区番号
	画地位置 (①は画地番号)
	画地面積 (㎡)
	辺長 (m)